




FRONT ELEVATION FRAMING PLAN

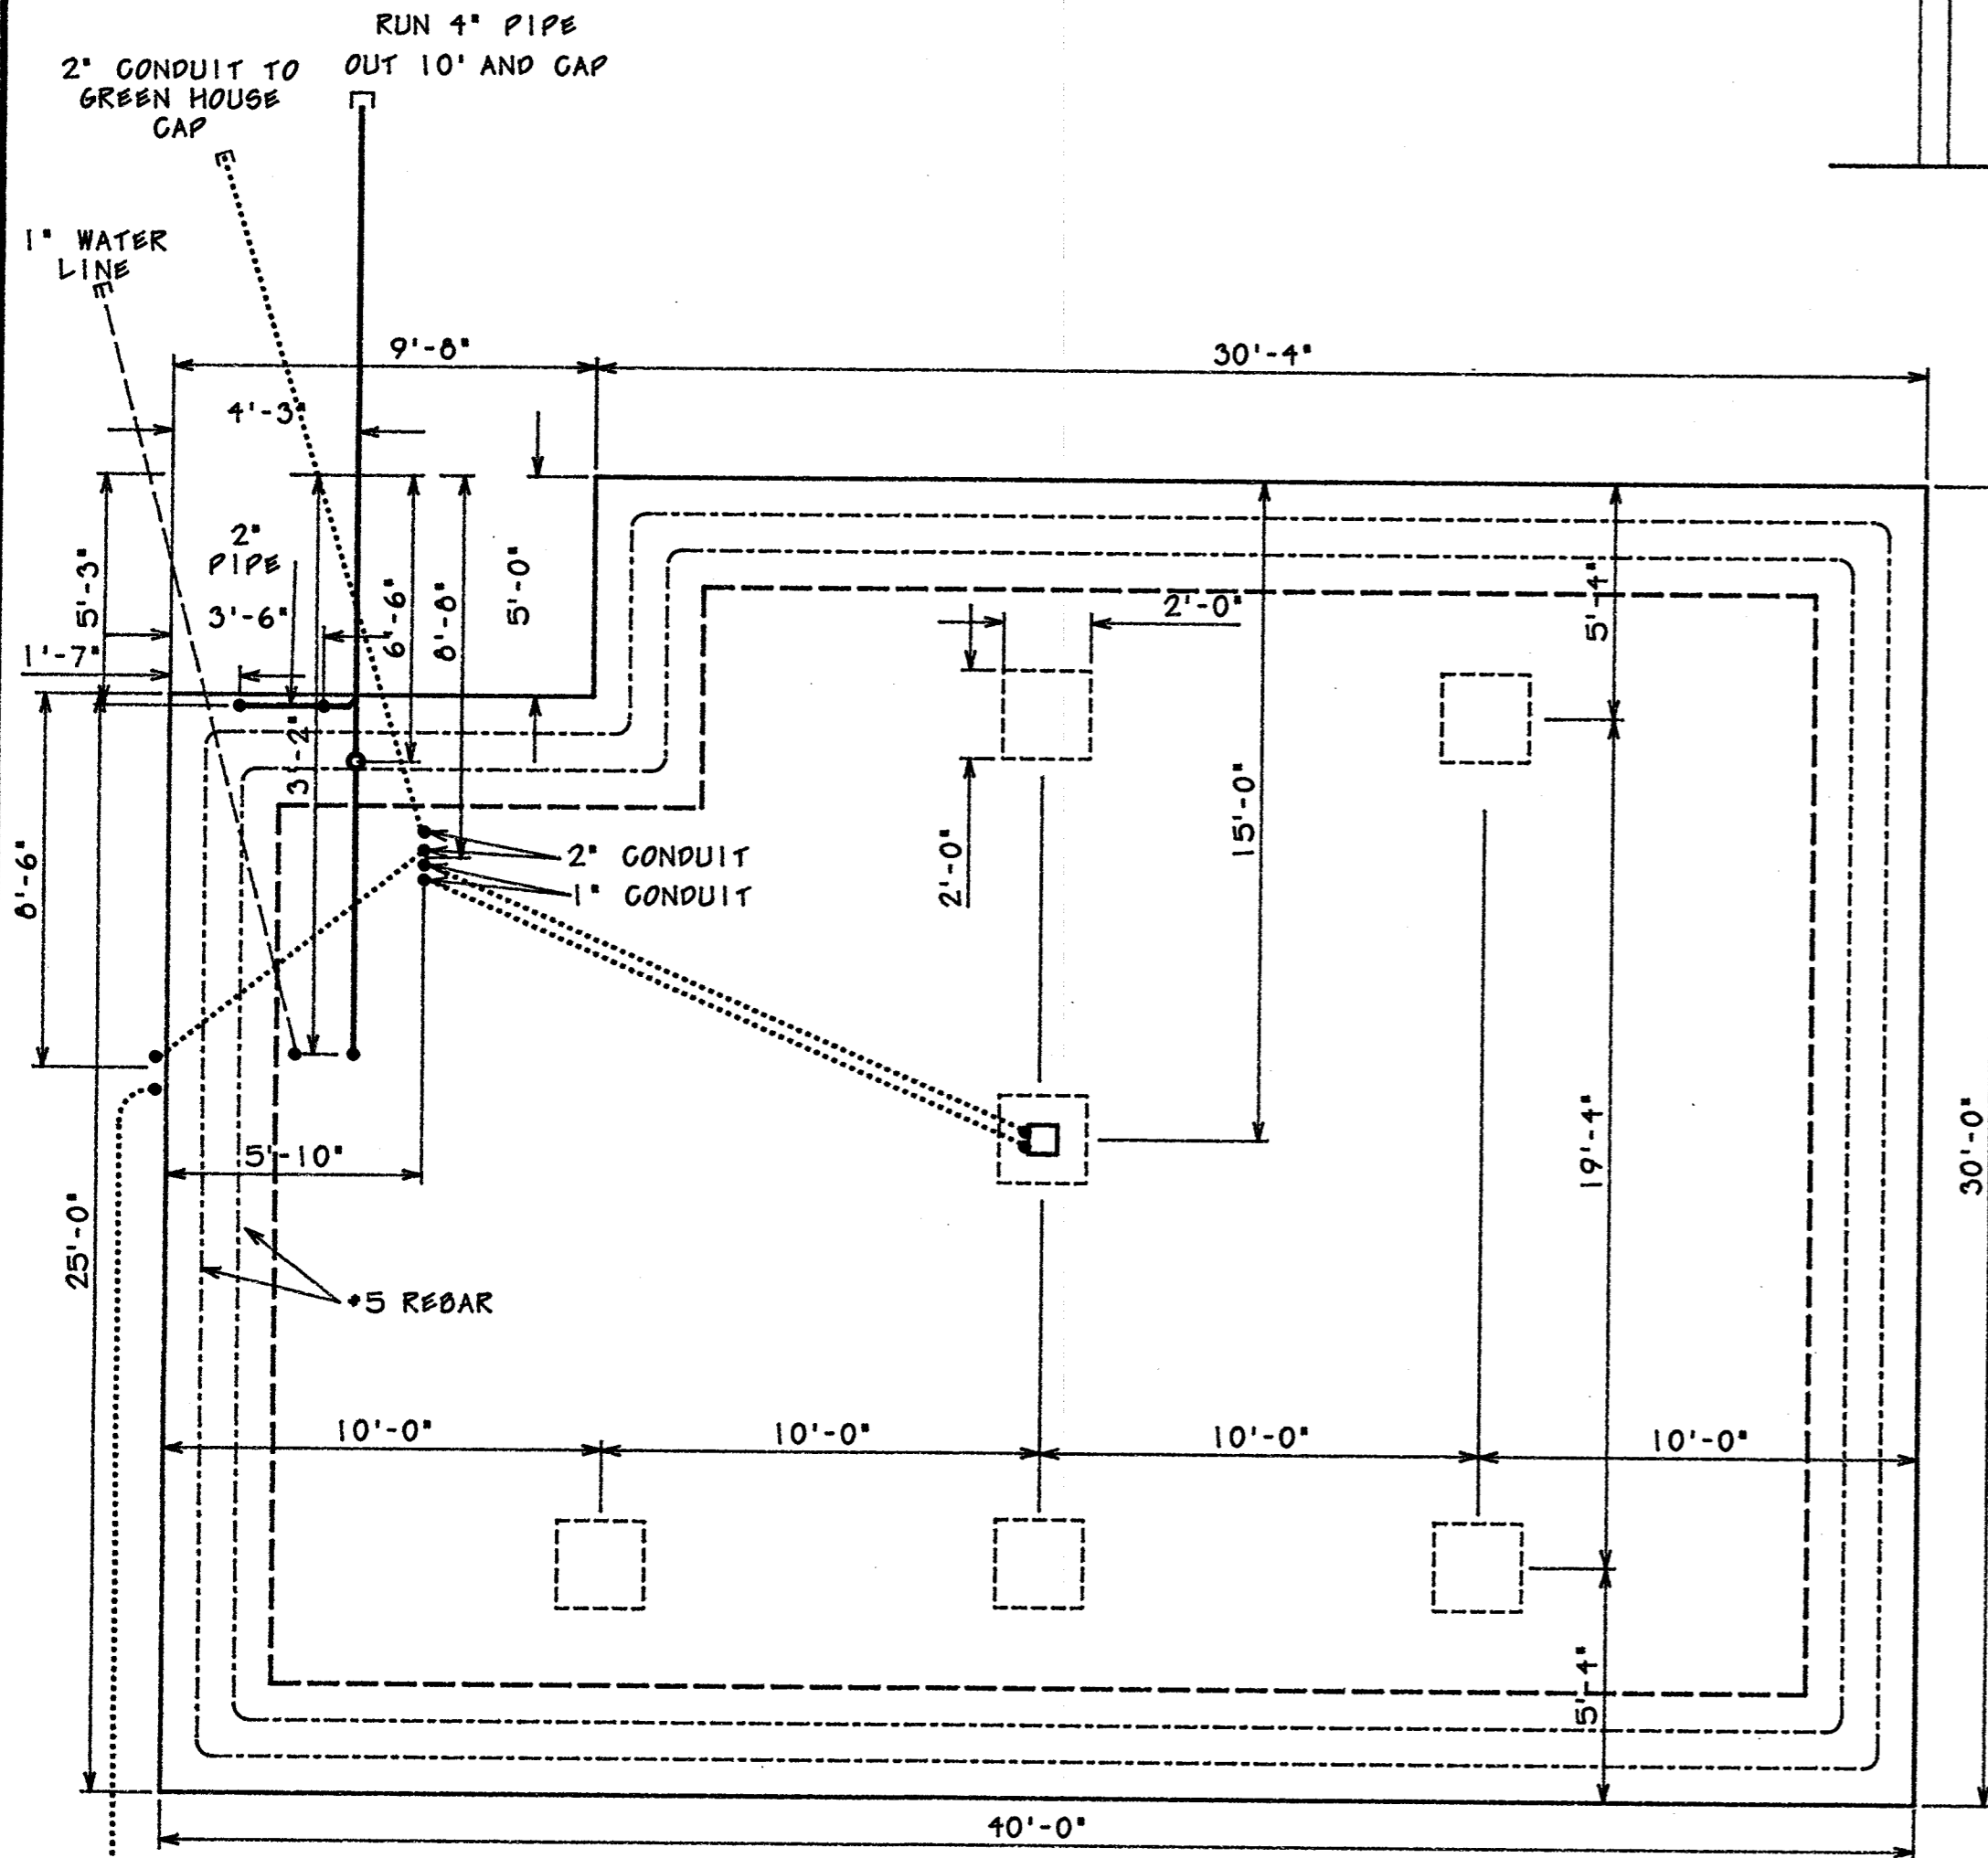

FOUNDATION PLAN

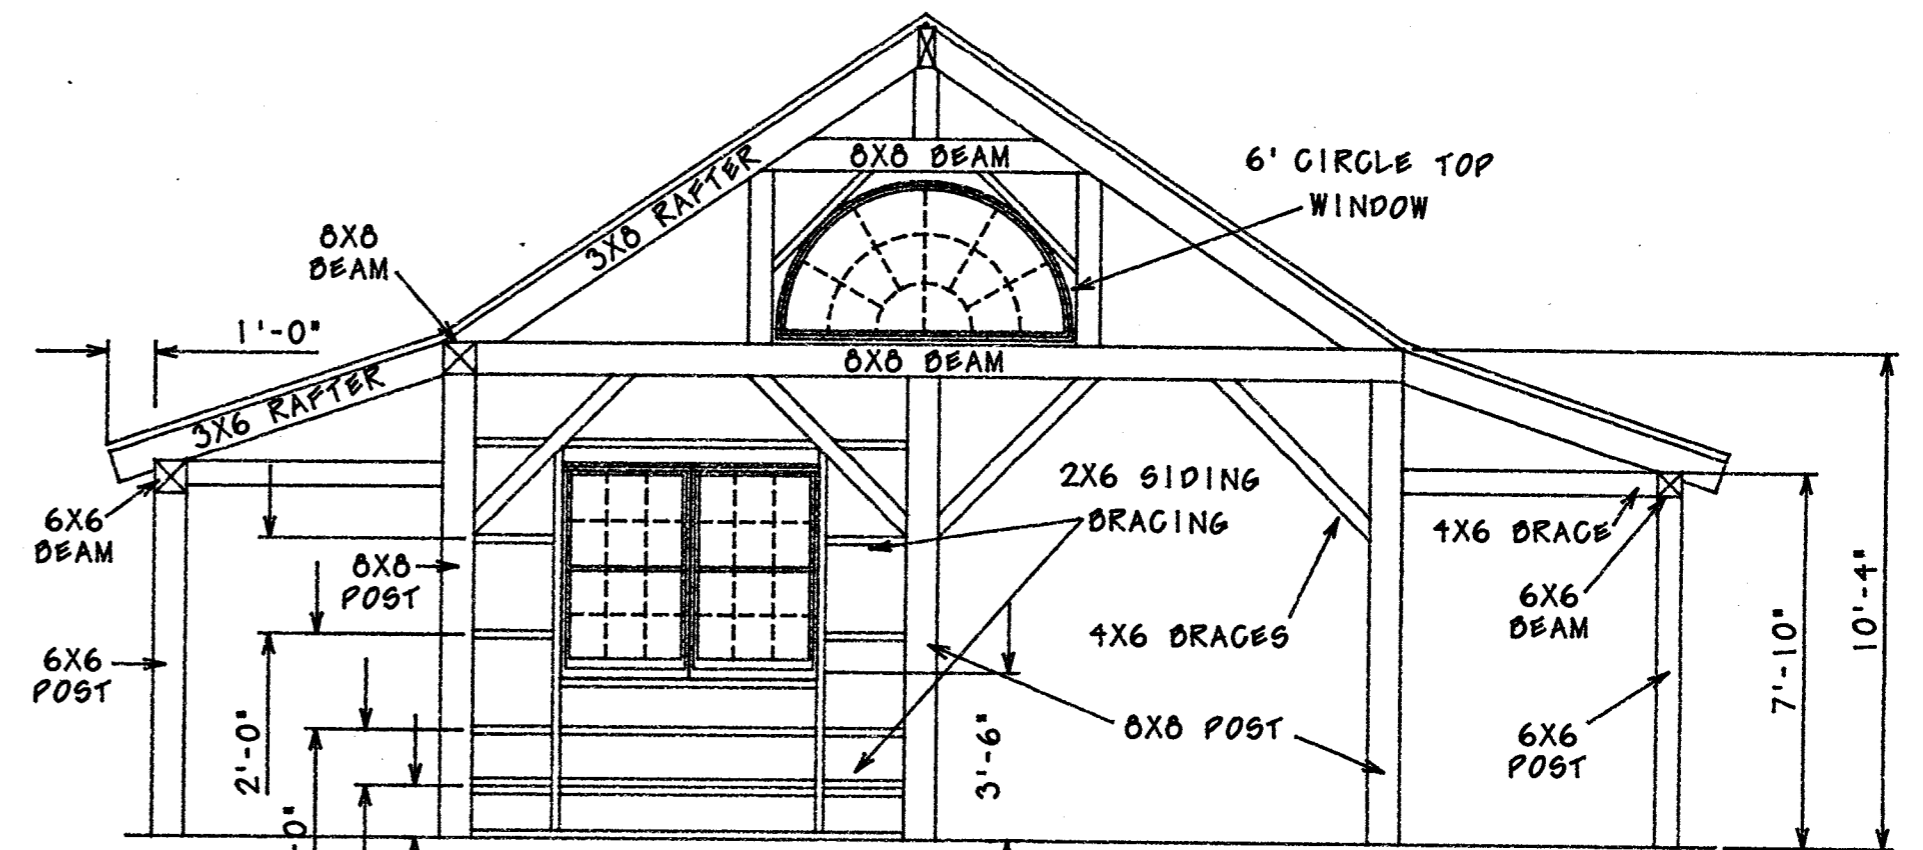

SECTION FRAMING PLAN

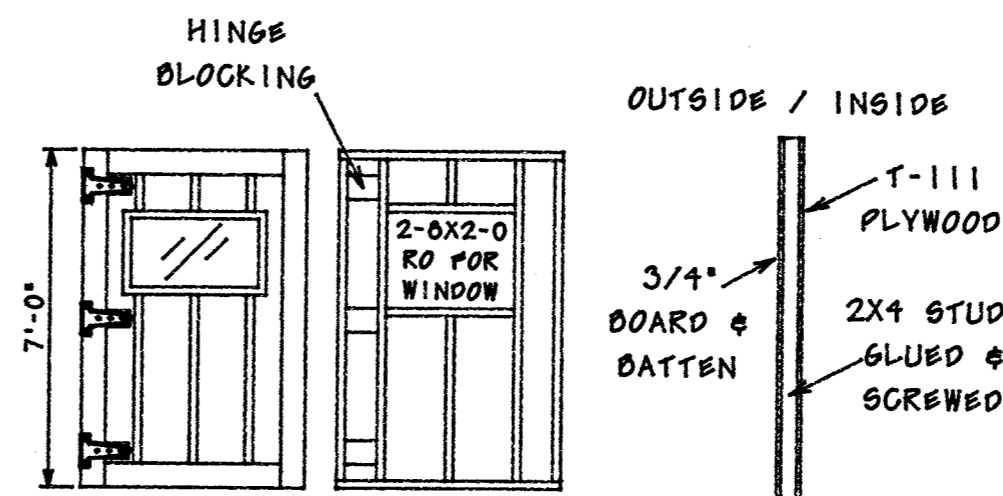

BARN DOORS
WIDTHS VARY
0 - e 4'-7"
1 - e 4'-5"

ISSUED FOR CONSTRUCTION

Building contractor to verify all dimensions in field. Dimensions always take priority over scale dimensions. The use of this plan is limited to _____

PROPOSED DESIGN FOR: CREATIVE LIVING COMMUNITY OF CONNECTICUT 2645 BOSTON TPK. COVENTRY, CONNECTICUT		
DESIGNER: BDH	DATE: 7/1/2020	DRAWING: FARM STAND
DRAWN BY: BDH	SCALE: 1/4" = 1'-0"	GLAB PLAN & FRAMING