




REAR ELEVATION

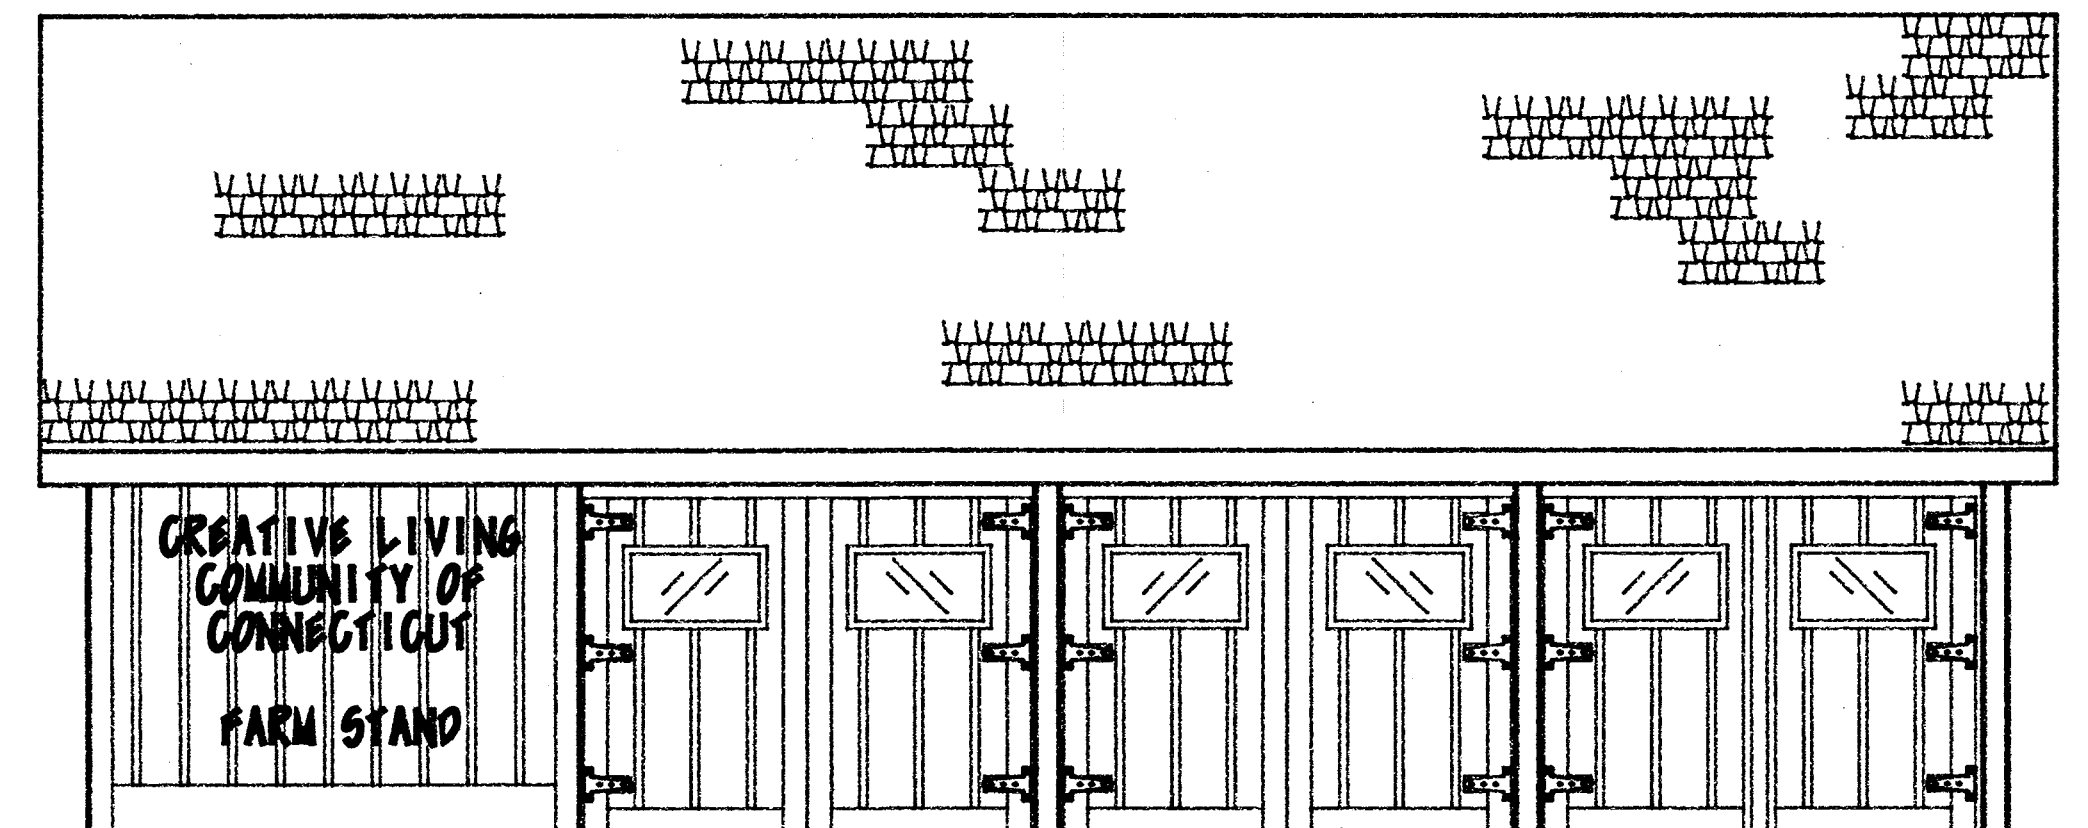

FRONT ELEVATION

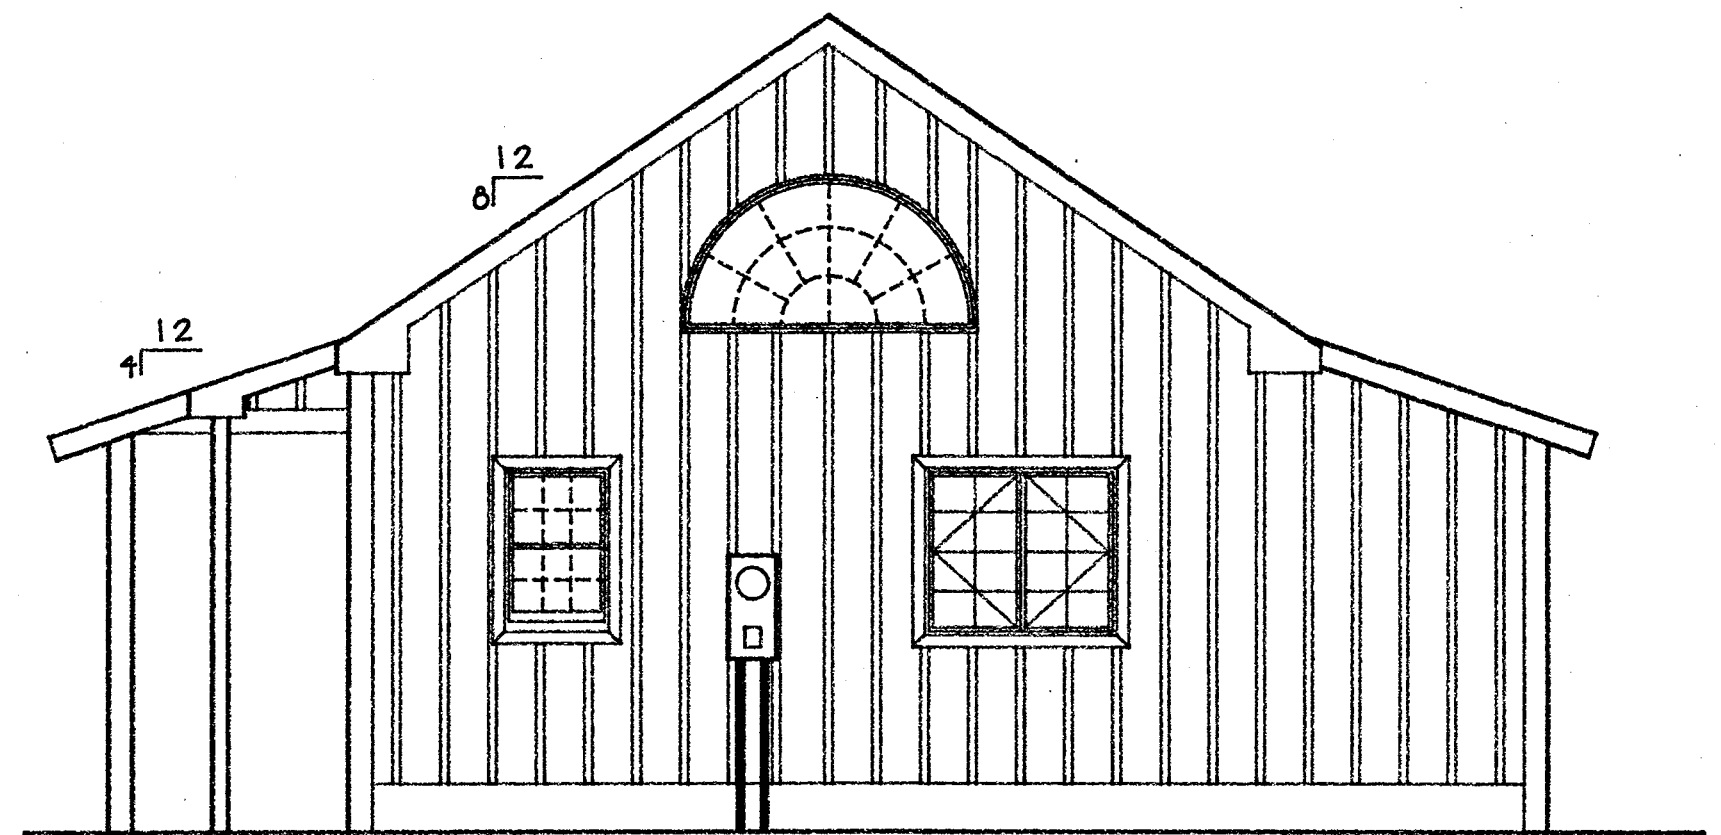

LEFT SIDE ELEVATION

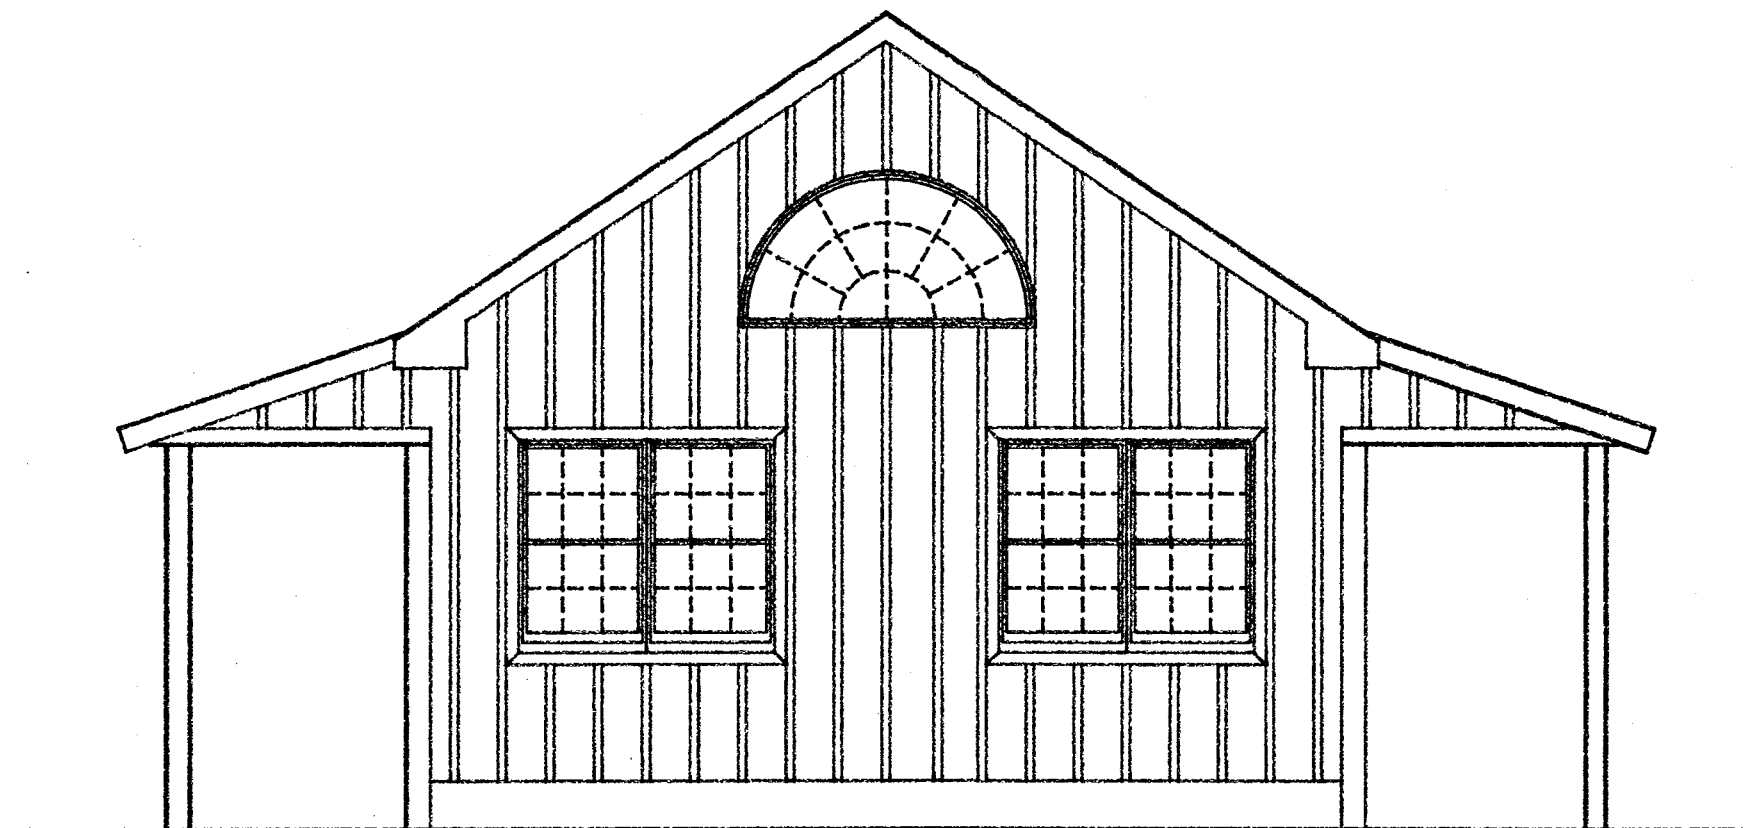

RIGHT SIDE ELEVATION

ISSUED FOR CONSTRUCTION

Building contractor to verify all dimensions in field. Dimensions always take priority over scale dimensions. The use of this plan is limited to _____

PROPOSED DESIGN FOR: CREATIVE LIVING COMMUNITY OF CONNECTICUT 2645 BOSTON TRK. COVENTRY, CONNECTICUT		
DESIGNER: DPH	DATE: 7/1/2020	DRAWING: FARM STAND ELEVATIONS
DRAWN BY: DPH	SCALE: 1/4" = 1'-0"	