


PARTITION LEGEND


	- EXISTING WALLS TO BE REMOVED
	- EXISTING STUD WALLS TO REMAIN
	- EXISTING FOUNDATION WALLS TO REMAIN
	- NEW CONCRETE FOUNDATION
	- NEW WALL CONSTRUCTION

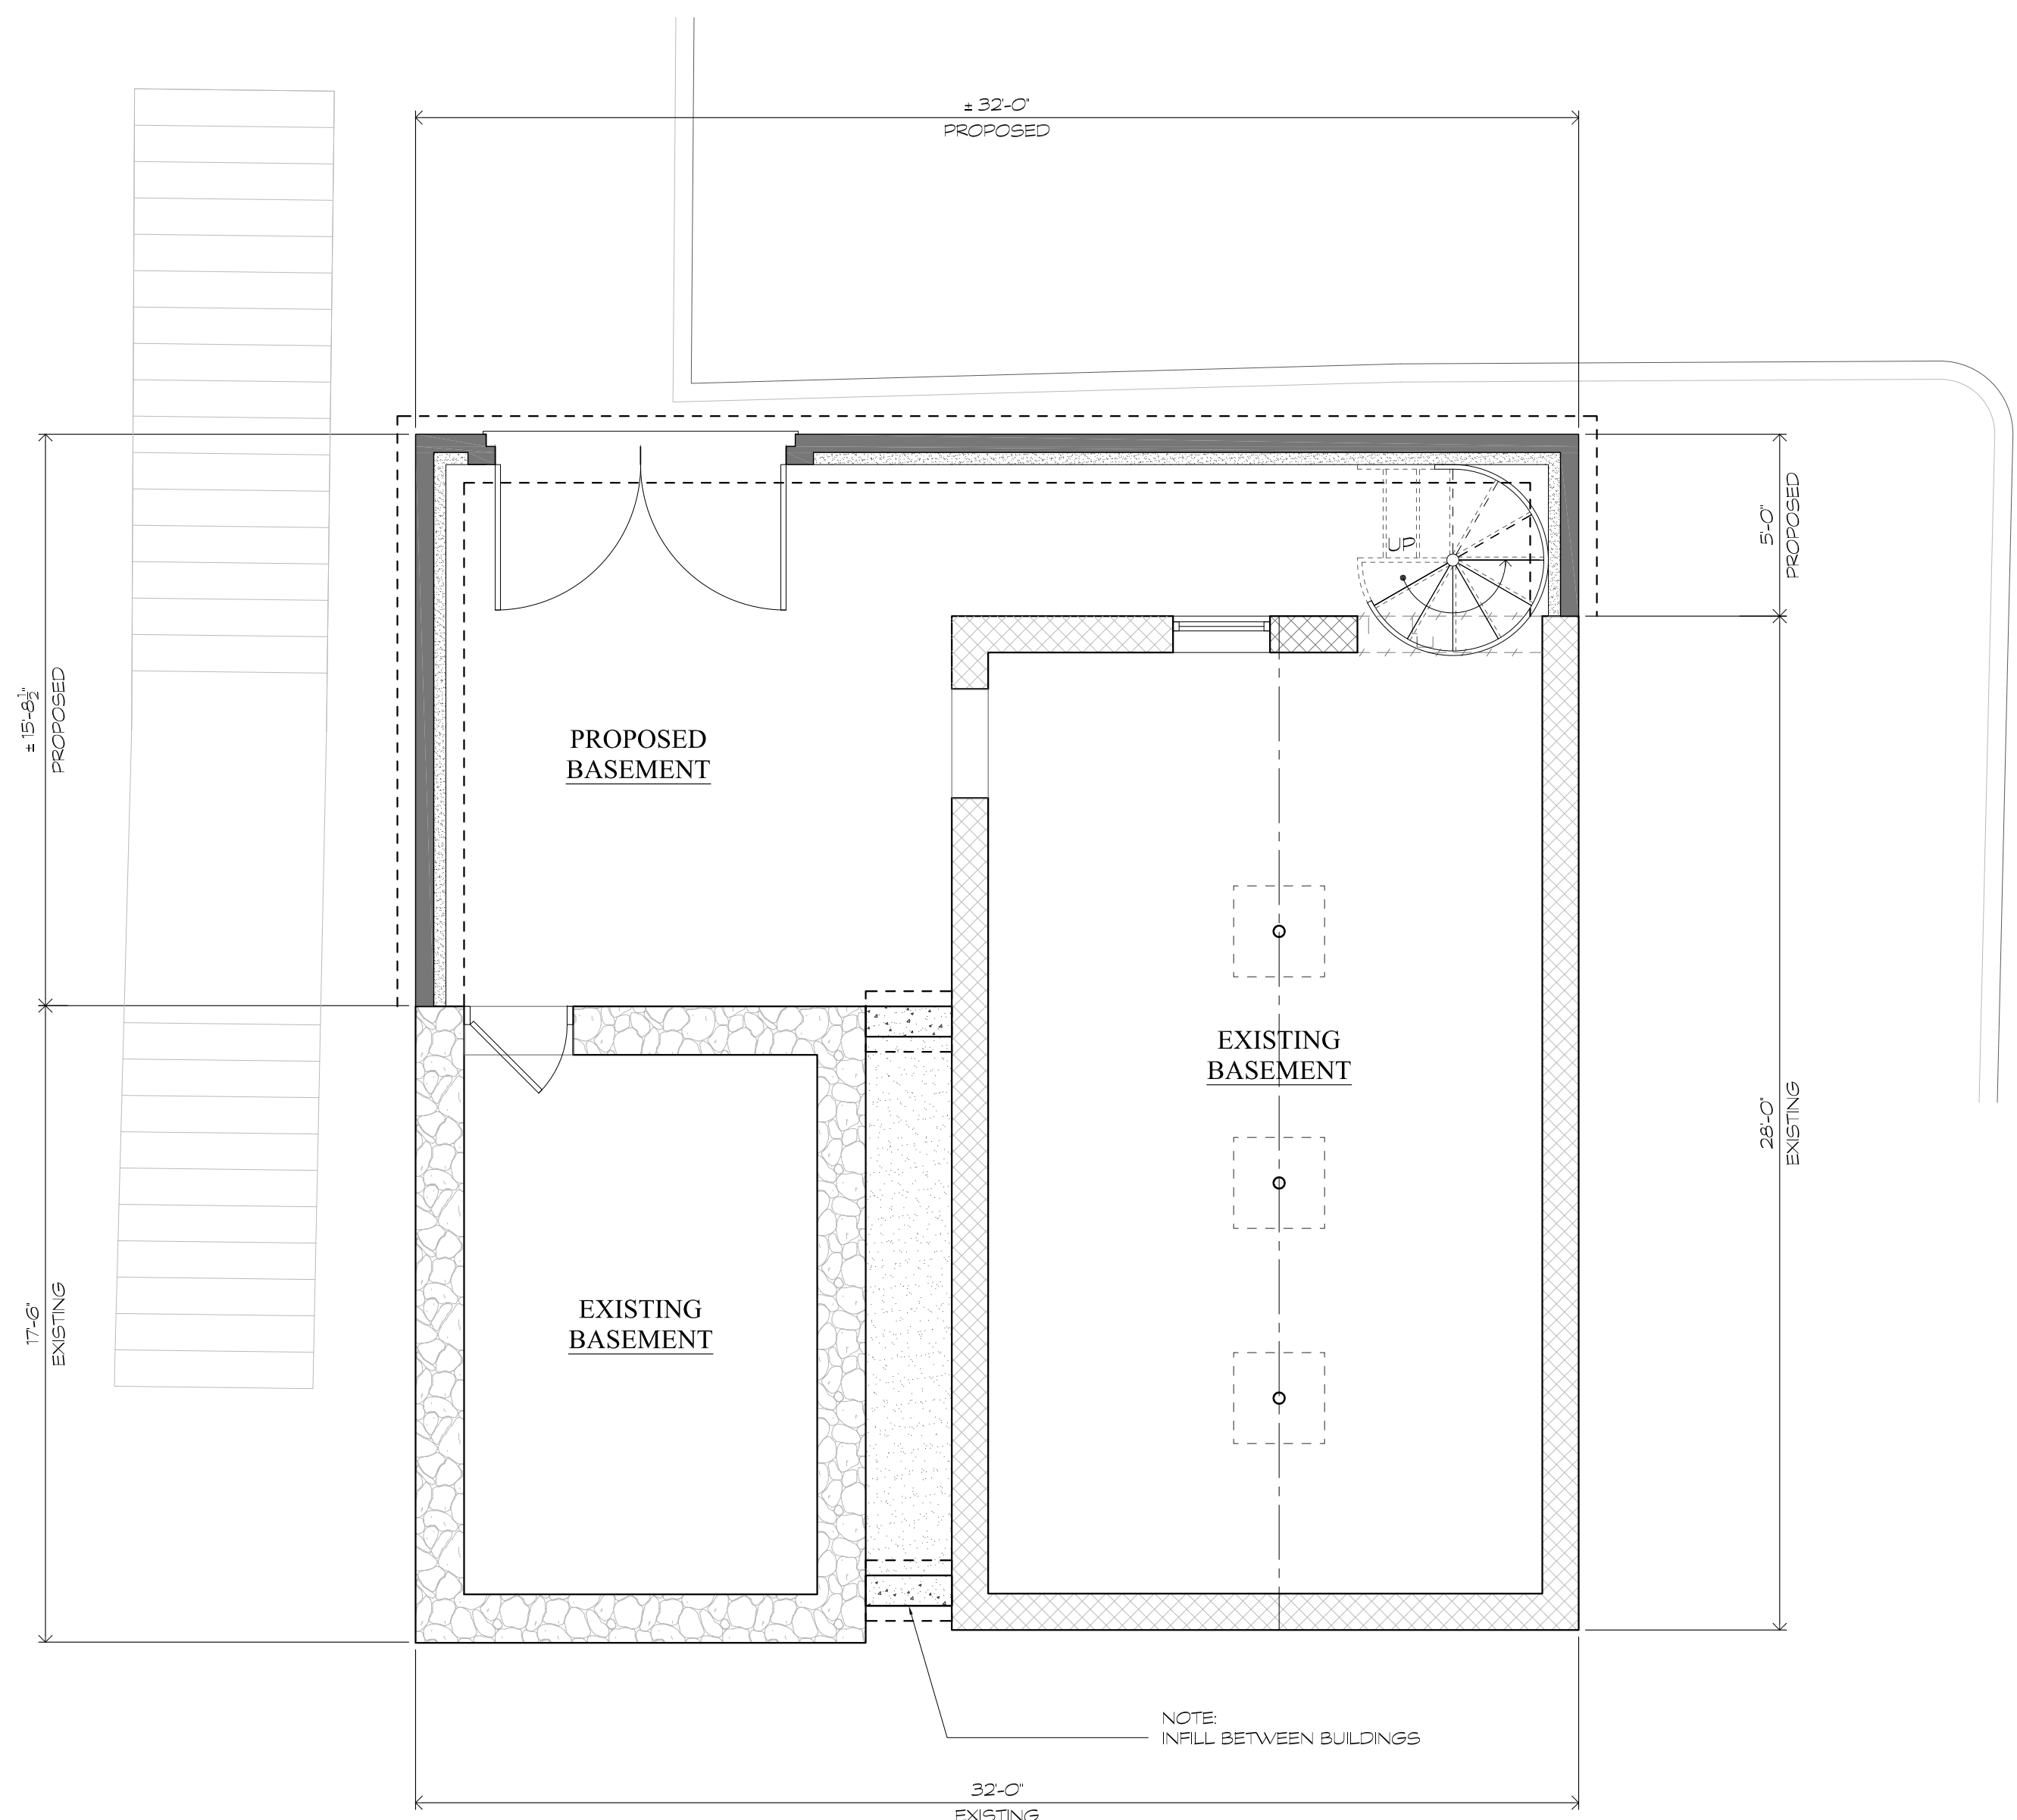

FOUNDATION PLAN

SCALE: 1/4" = 1'-0"


1
A1.0

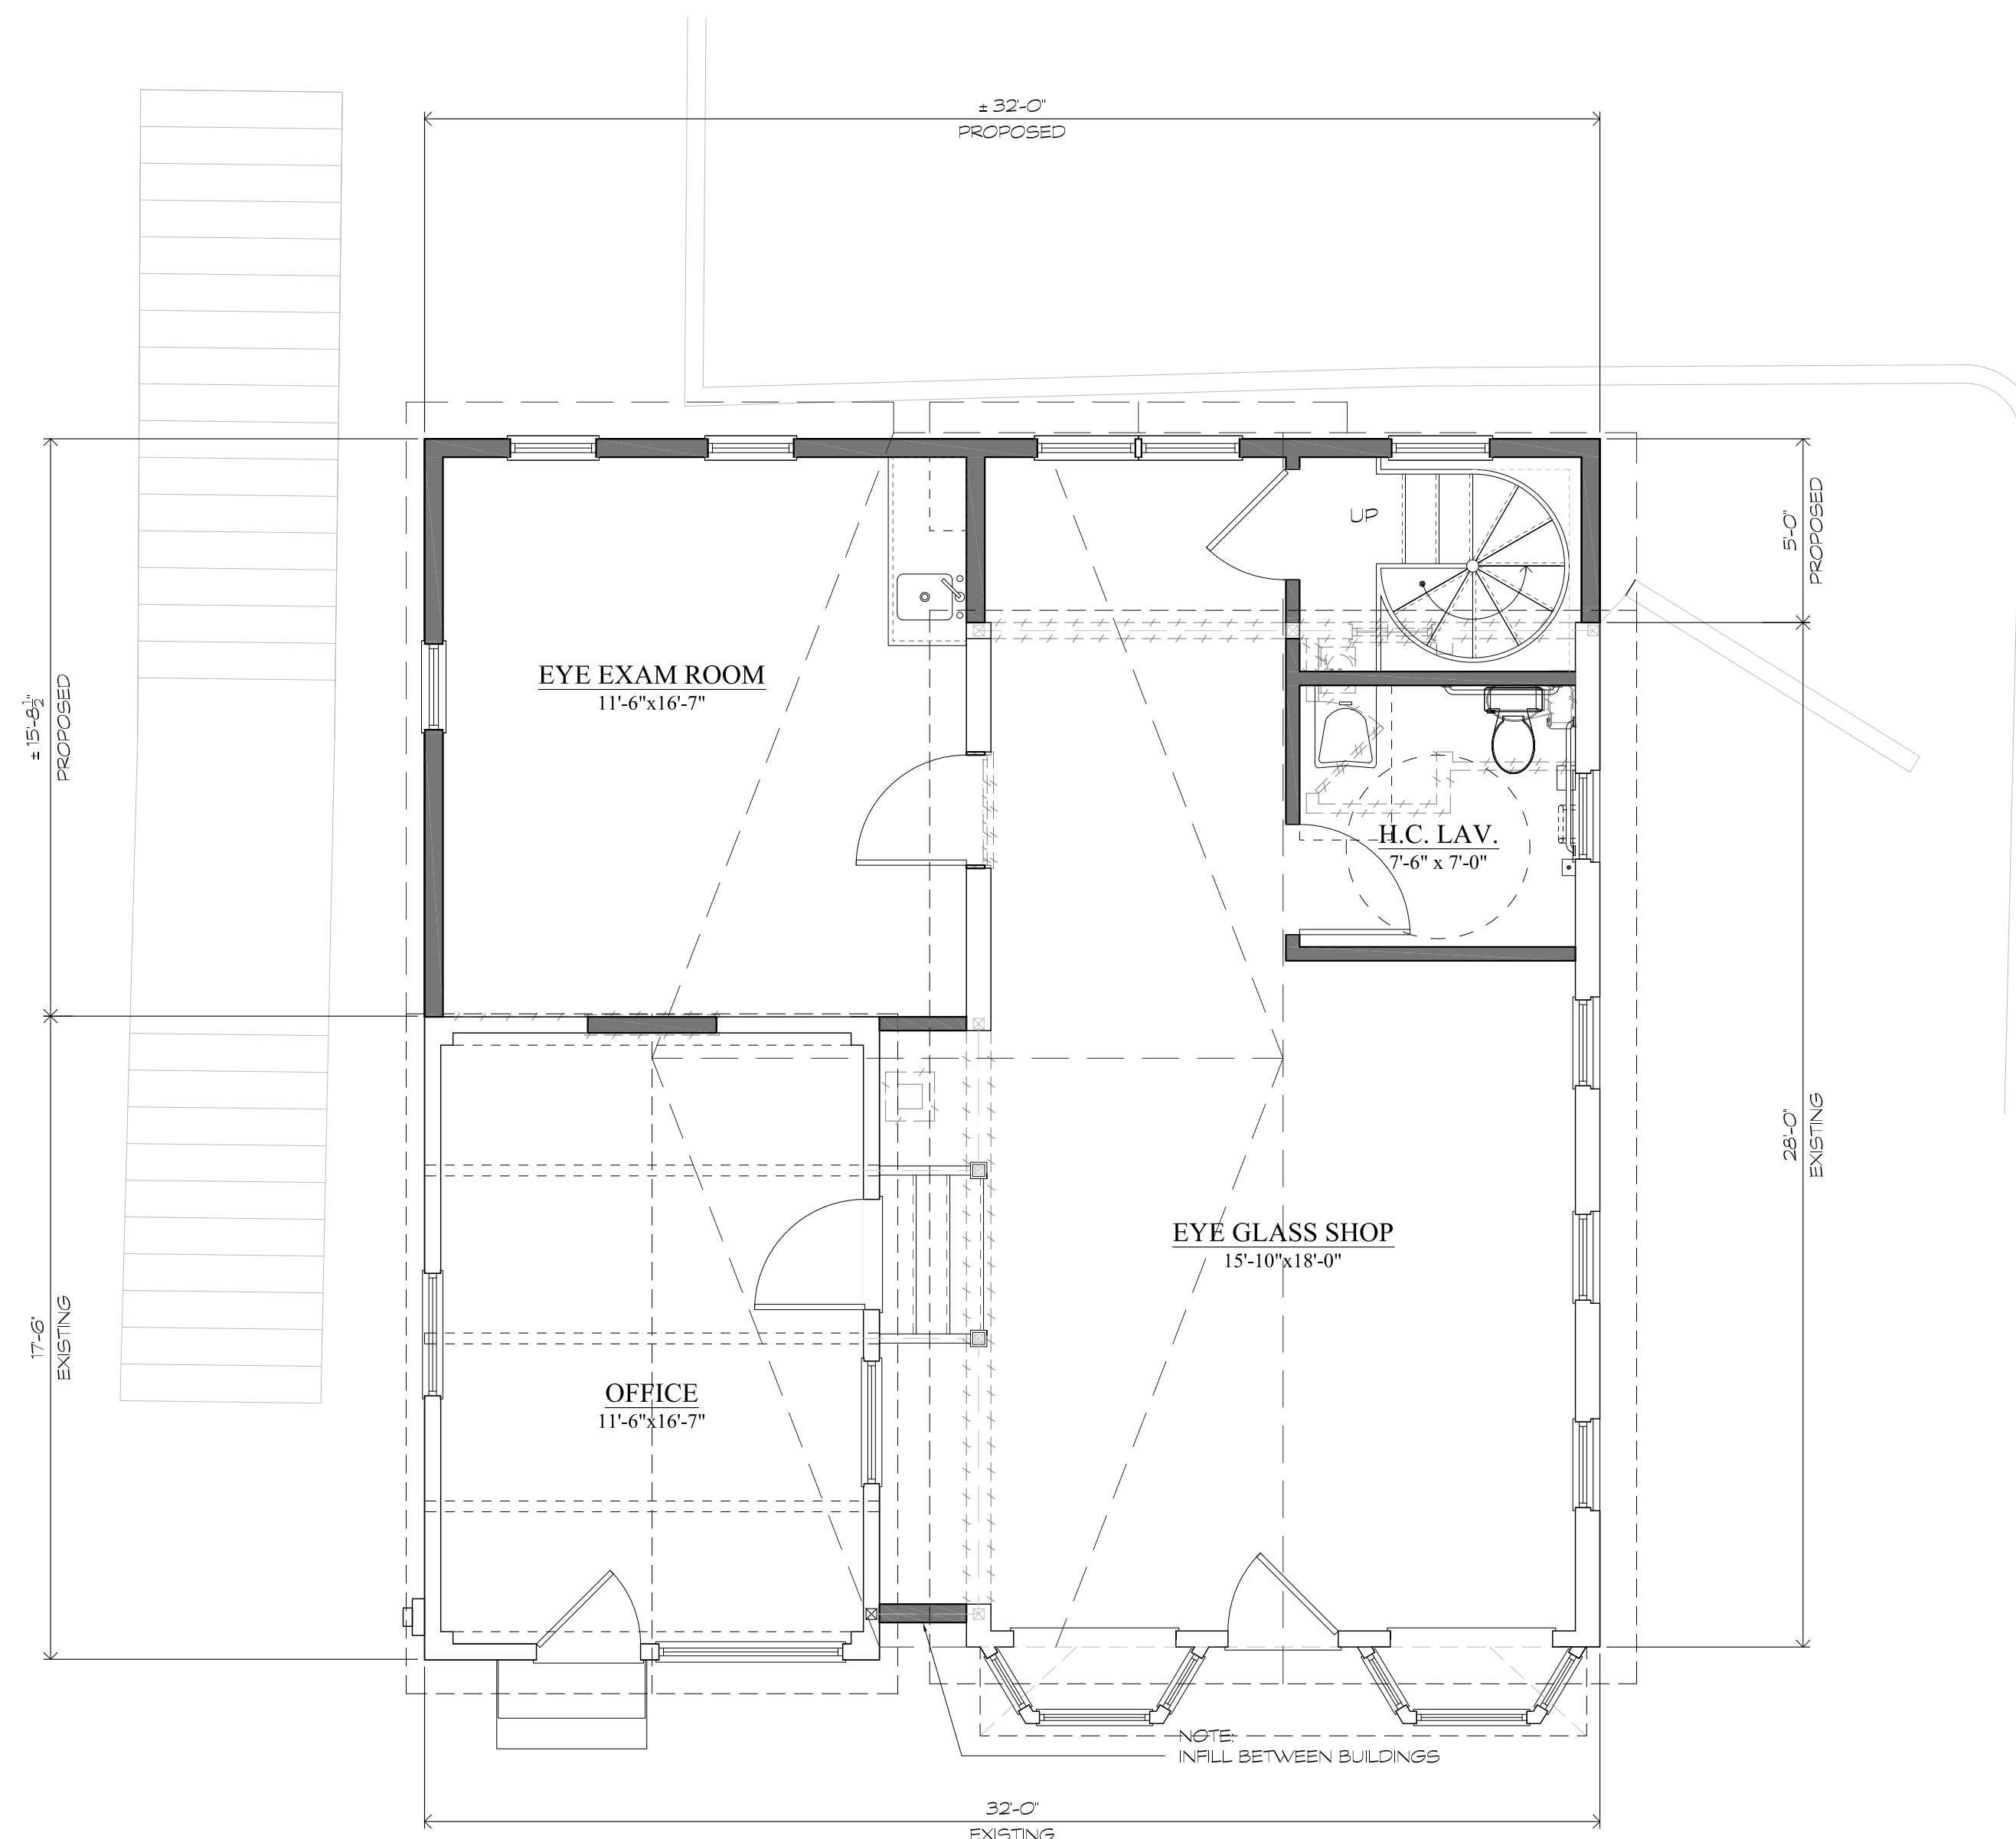

FIRST FLOOR PLAN

SCALE: 1/4" = 1'-0"

2
A1.0

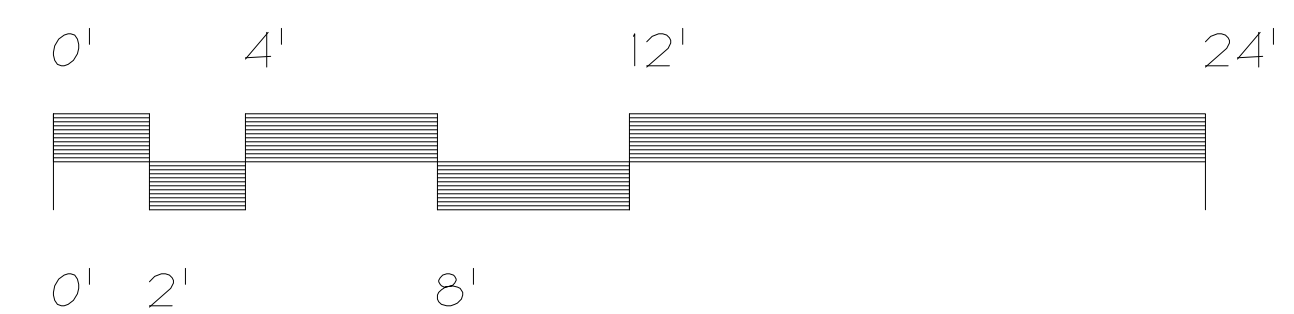

**PRELIMINARY
NOT FOR
CONSTRUCTION**

**THOMAS NOLAN
DESIGN, LLC**


23 Freestone Ave. Portland, CT 06480
Phone: 860.424.6588
tnolandesignllc@gmail.com

TITLE: Additions and Alterations To:
**EYE TRADE
OPTICAL SHOP**
1197 - 1199 MAIN STREET
COVENTRY, CONNECTICUT 06238

FOUNDATION PLAN
FIRST FLOOR PLAN
EYETRADE_EXISTING_12-13-2019.DWG

SCALE:
AS NOTED
DRAWING RELEASE DATE:
MAY 20, 2020
BID SET DATE:
TBD
CONTRACT SET DATE:
(REVISION SET DATES ABOVE)


A1.0

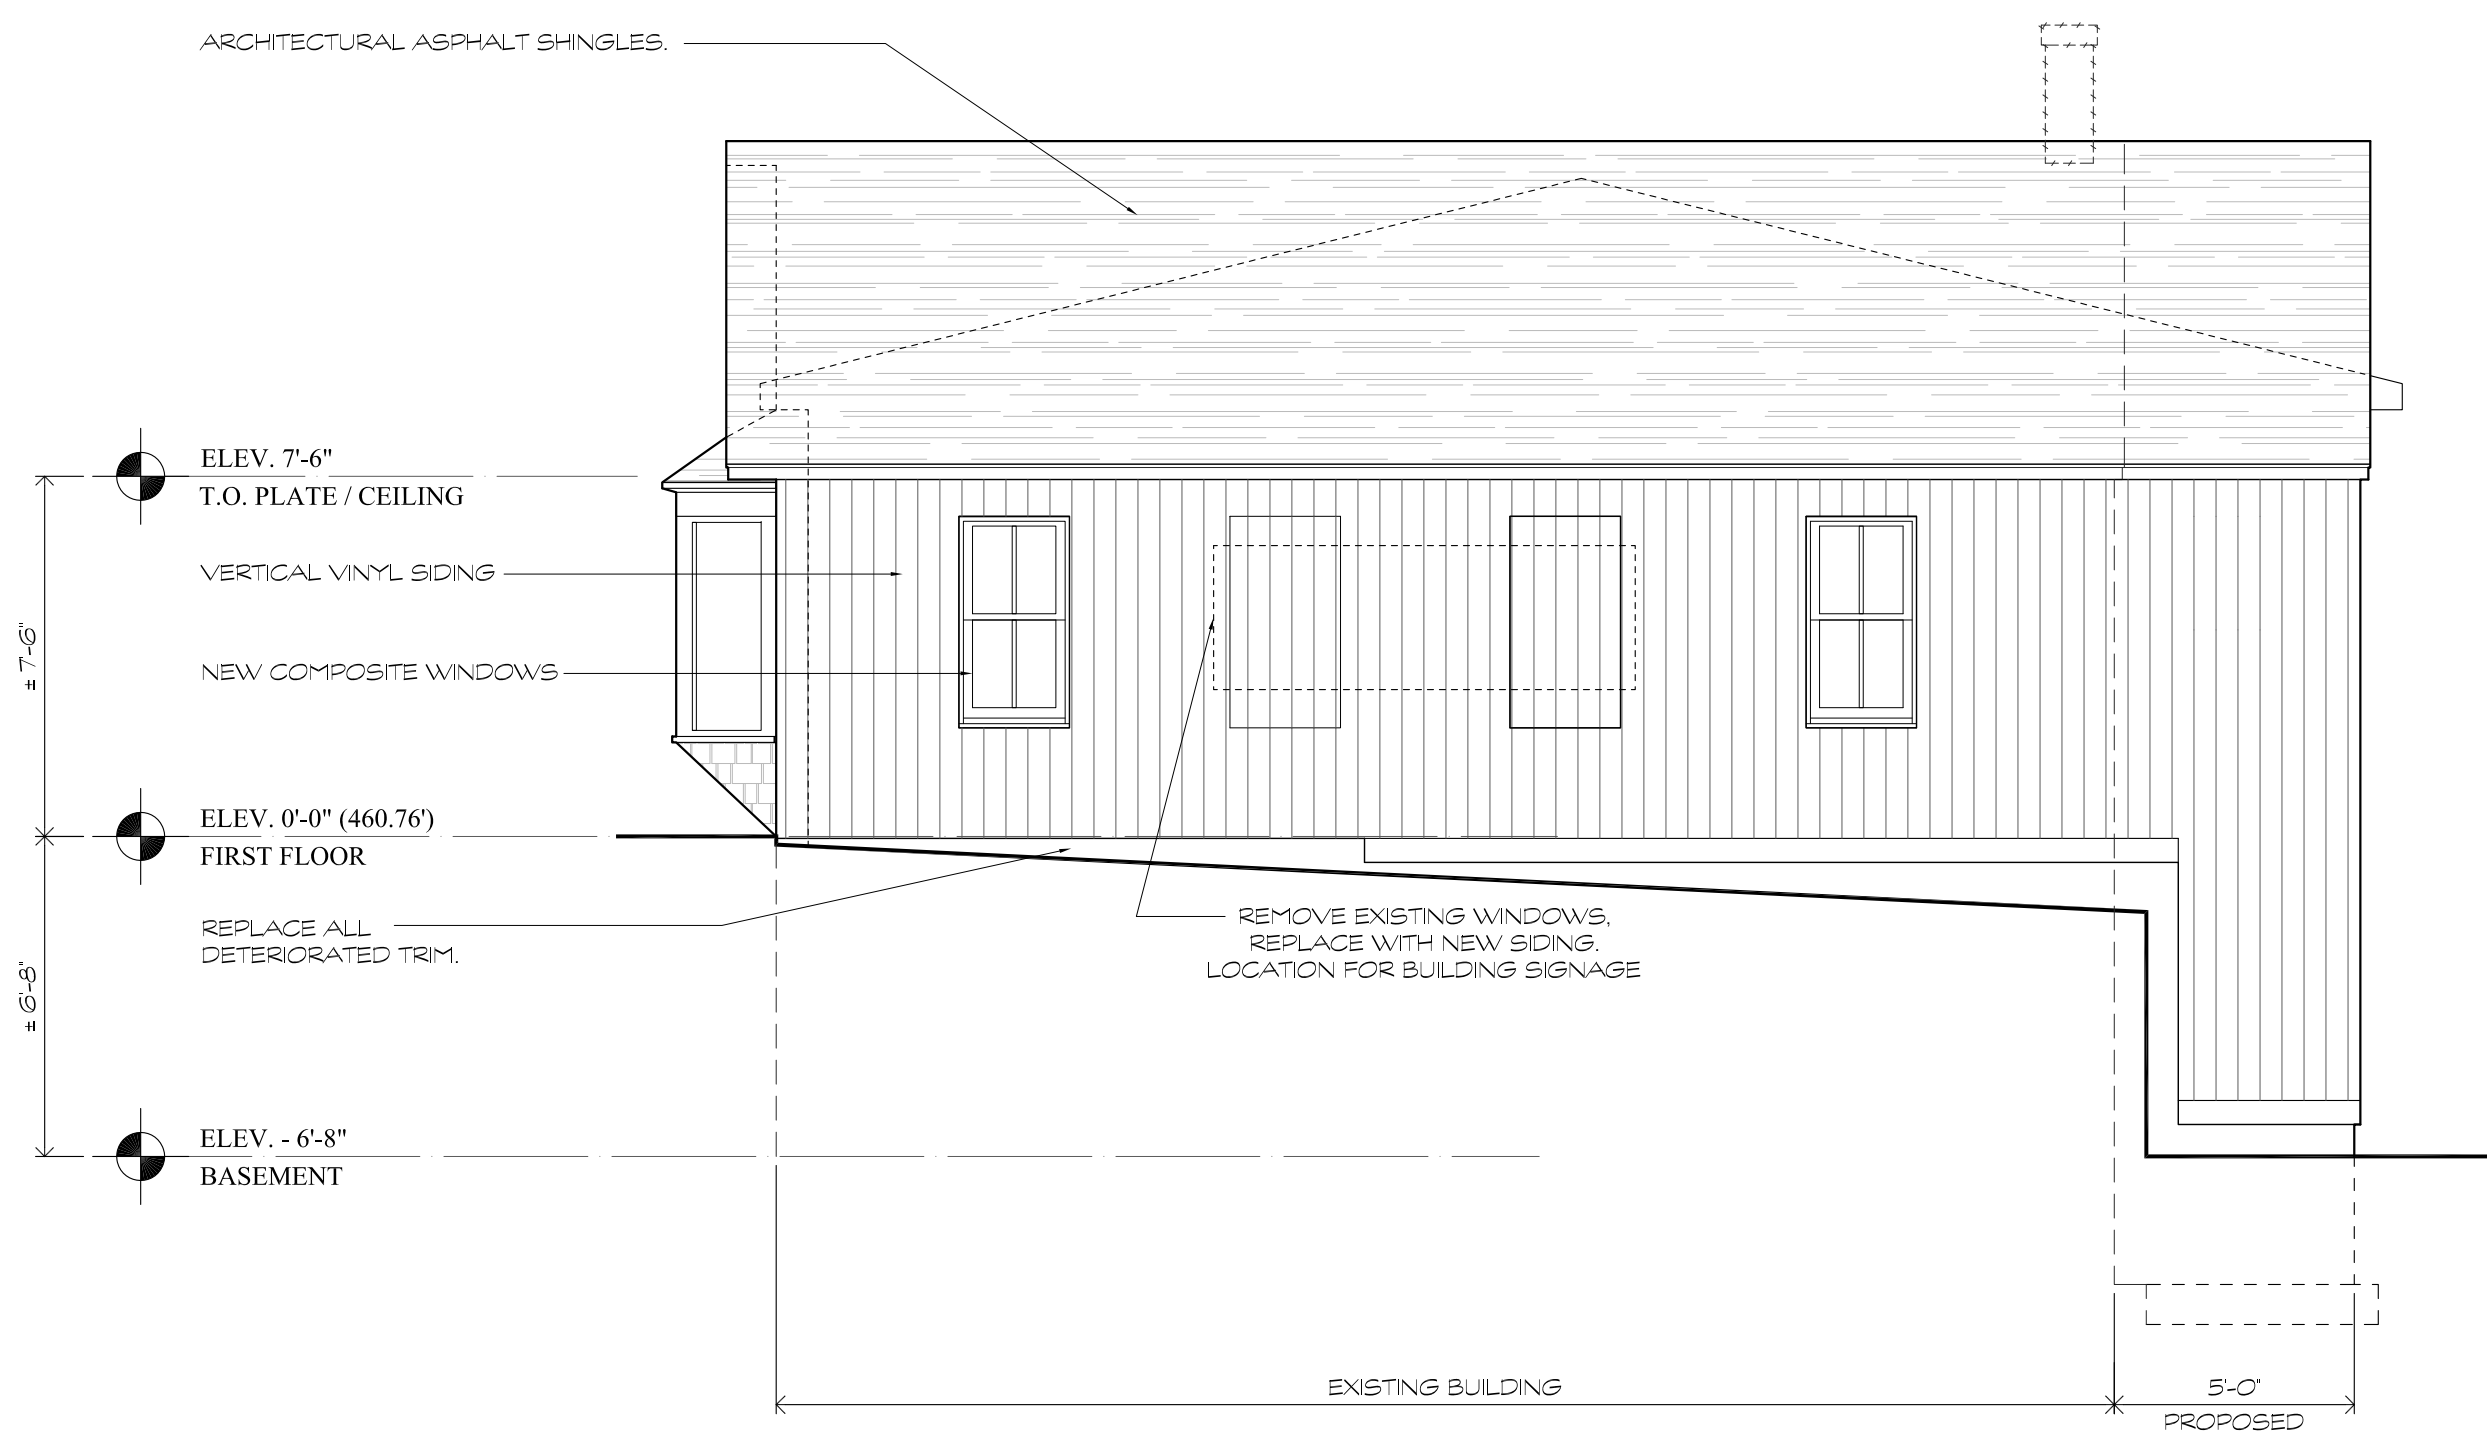

WEST ELEVATION

SCALE: 1/4" = 1'-0"


2
A2.0

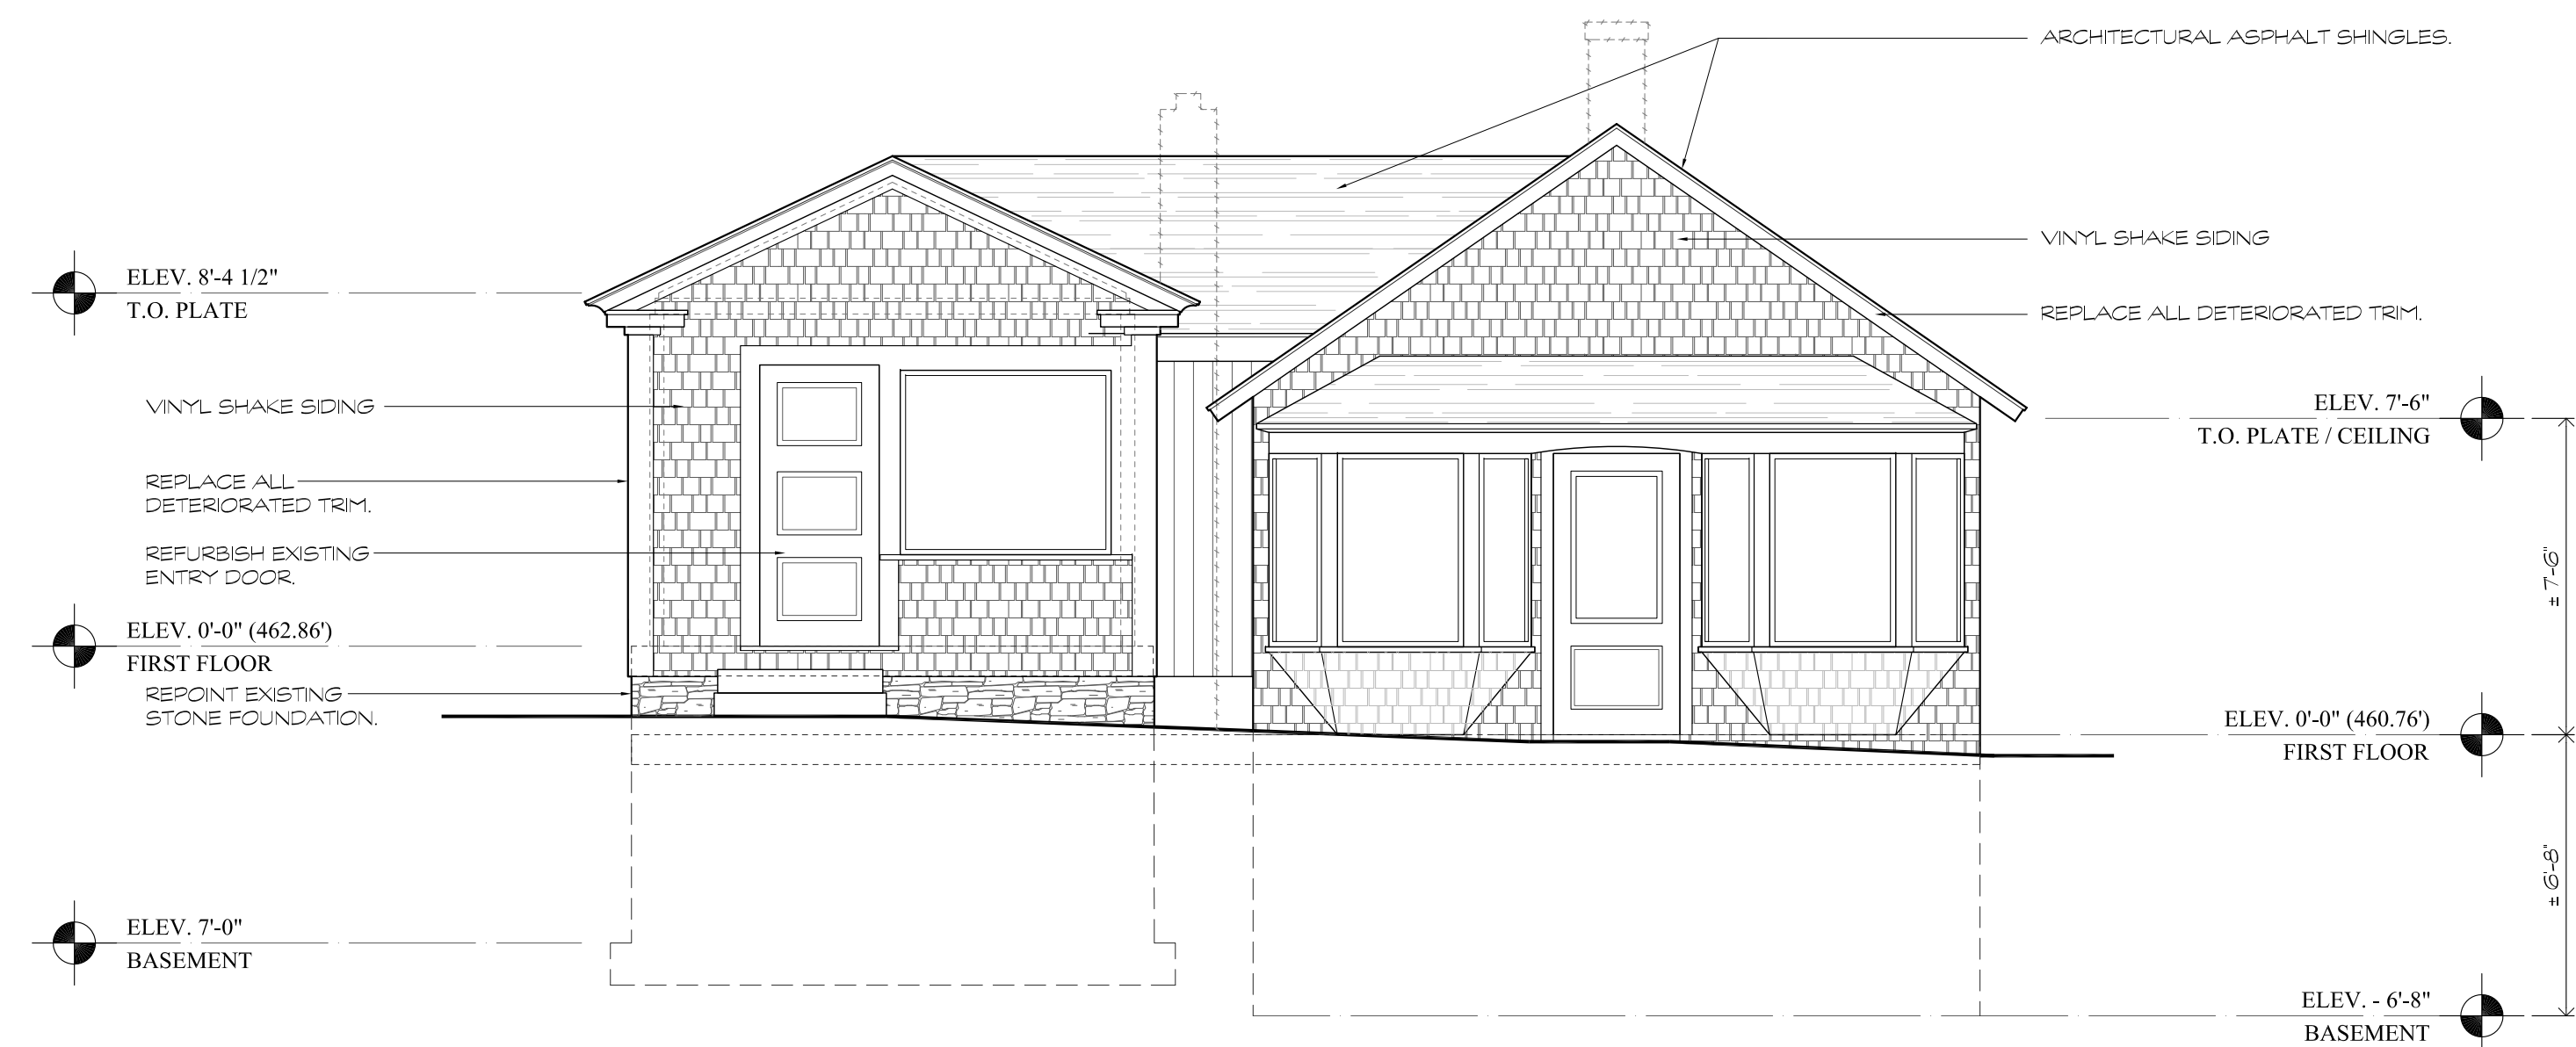

NORTH ELEVATION

SCALE: 1/4" = 1'-0"

1
A2.0

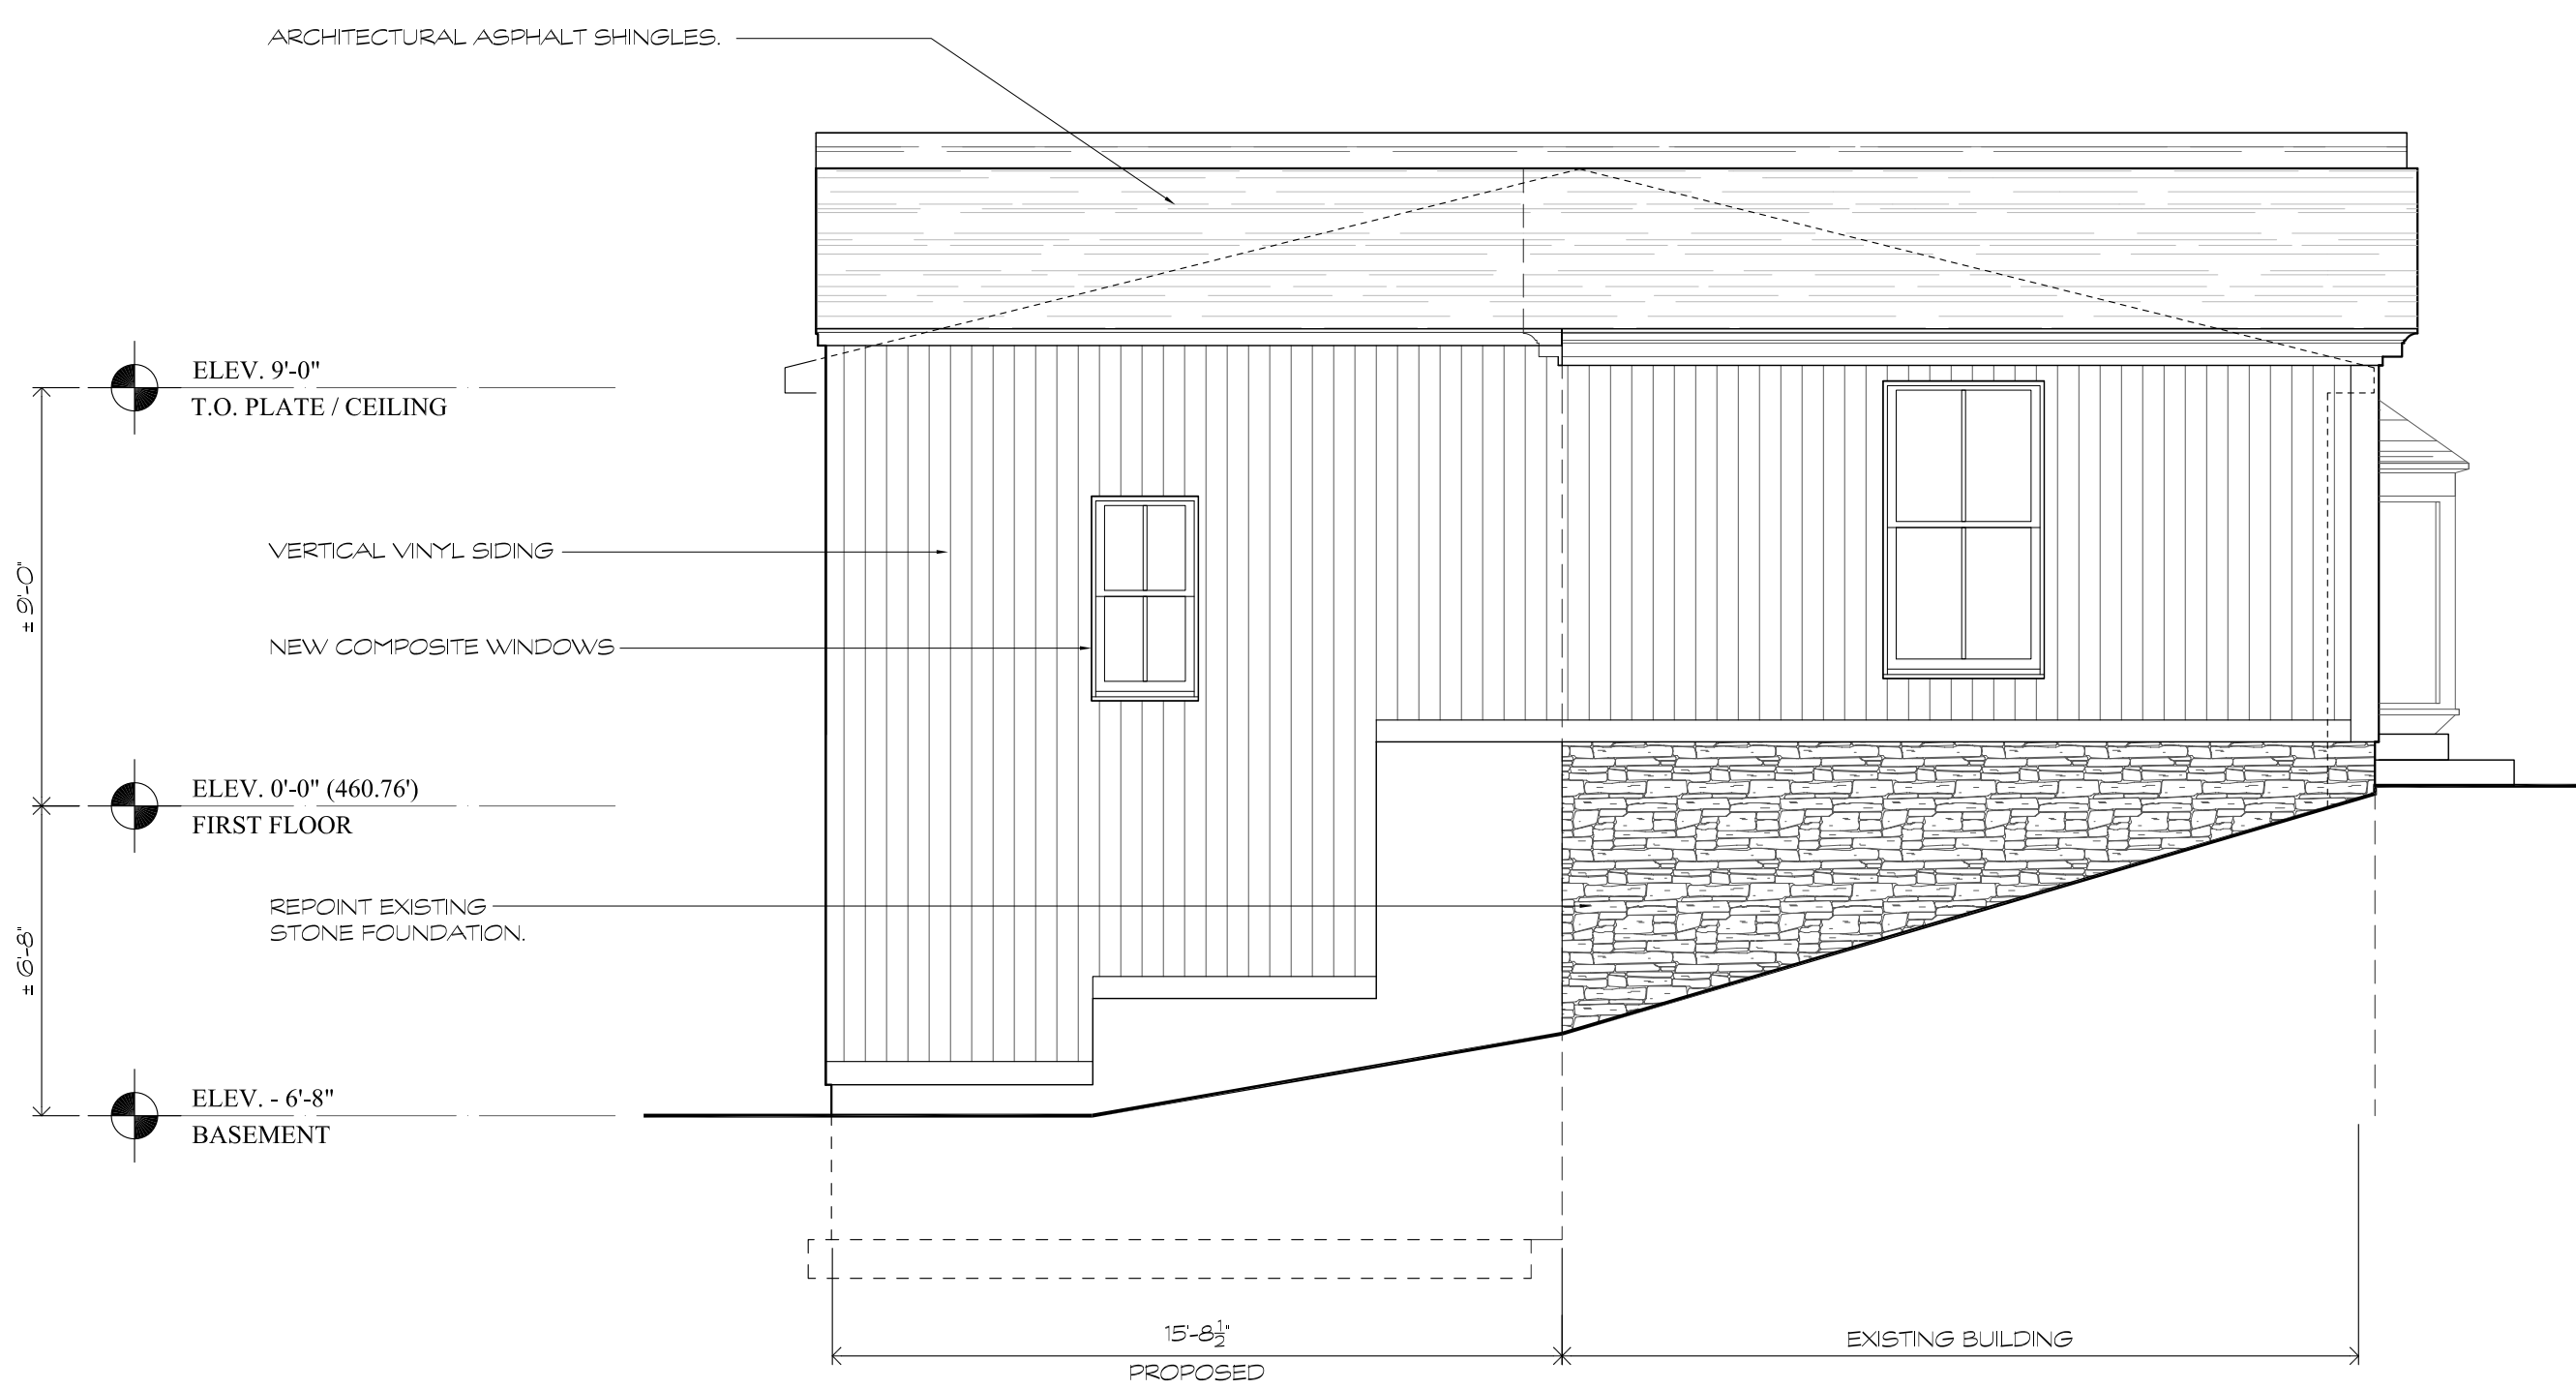

EAST ELEVATION

SCALE: 1/4" = 1'-0"

4
A2.0



SOUTH ELEVATION

SCALE: 1/4" = 1'-0"

3
A2.0

PRELIMINARY
NOT FOR
CONSTRUCTION

THOMAS NOLAN
DESIGN, LLC

23 Freestone Ave. Portland, CT 06480
Phone: 860.424.6588
tnolandesignllc@gmail.com

TITLE: Additions and Alterations To:
**EYE TRADE
OPTICAL SHOP**
1197 - 1199 MAIN STREET
COVENTRY, CONNECTICUT 06238
ELEVATIONS

EYETRADE_EXISTING_12-13-2019.DWG

SCALE:
AS NOTED

DRAWING RELEASE DATE:
MAY 20, 2020

BID SET DATE:
TBD

CONTRACT SET DATE:
(REVISION SET DATES ABOVE)

A2.0