

EXISTING HOUSE

PROPOSED COVERED PATIO

12
1

448 sq. ft.

Cement Floor

4' Wide Trench X 2 Feet Deep with 3/4 Stone To Catch Run Off From Roof

GRADE

GRADE

ELEVATIONS
SCALE: 1/4"=1'-0"




GRADE

GRADE

11" wide Trench X 2' Feet Deep Filled with 3/4 Stone To help with Run-Off From Roof Top

L A K E

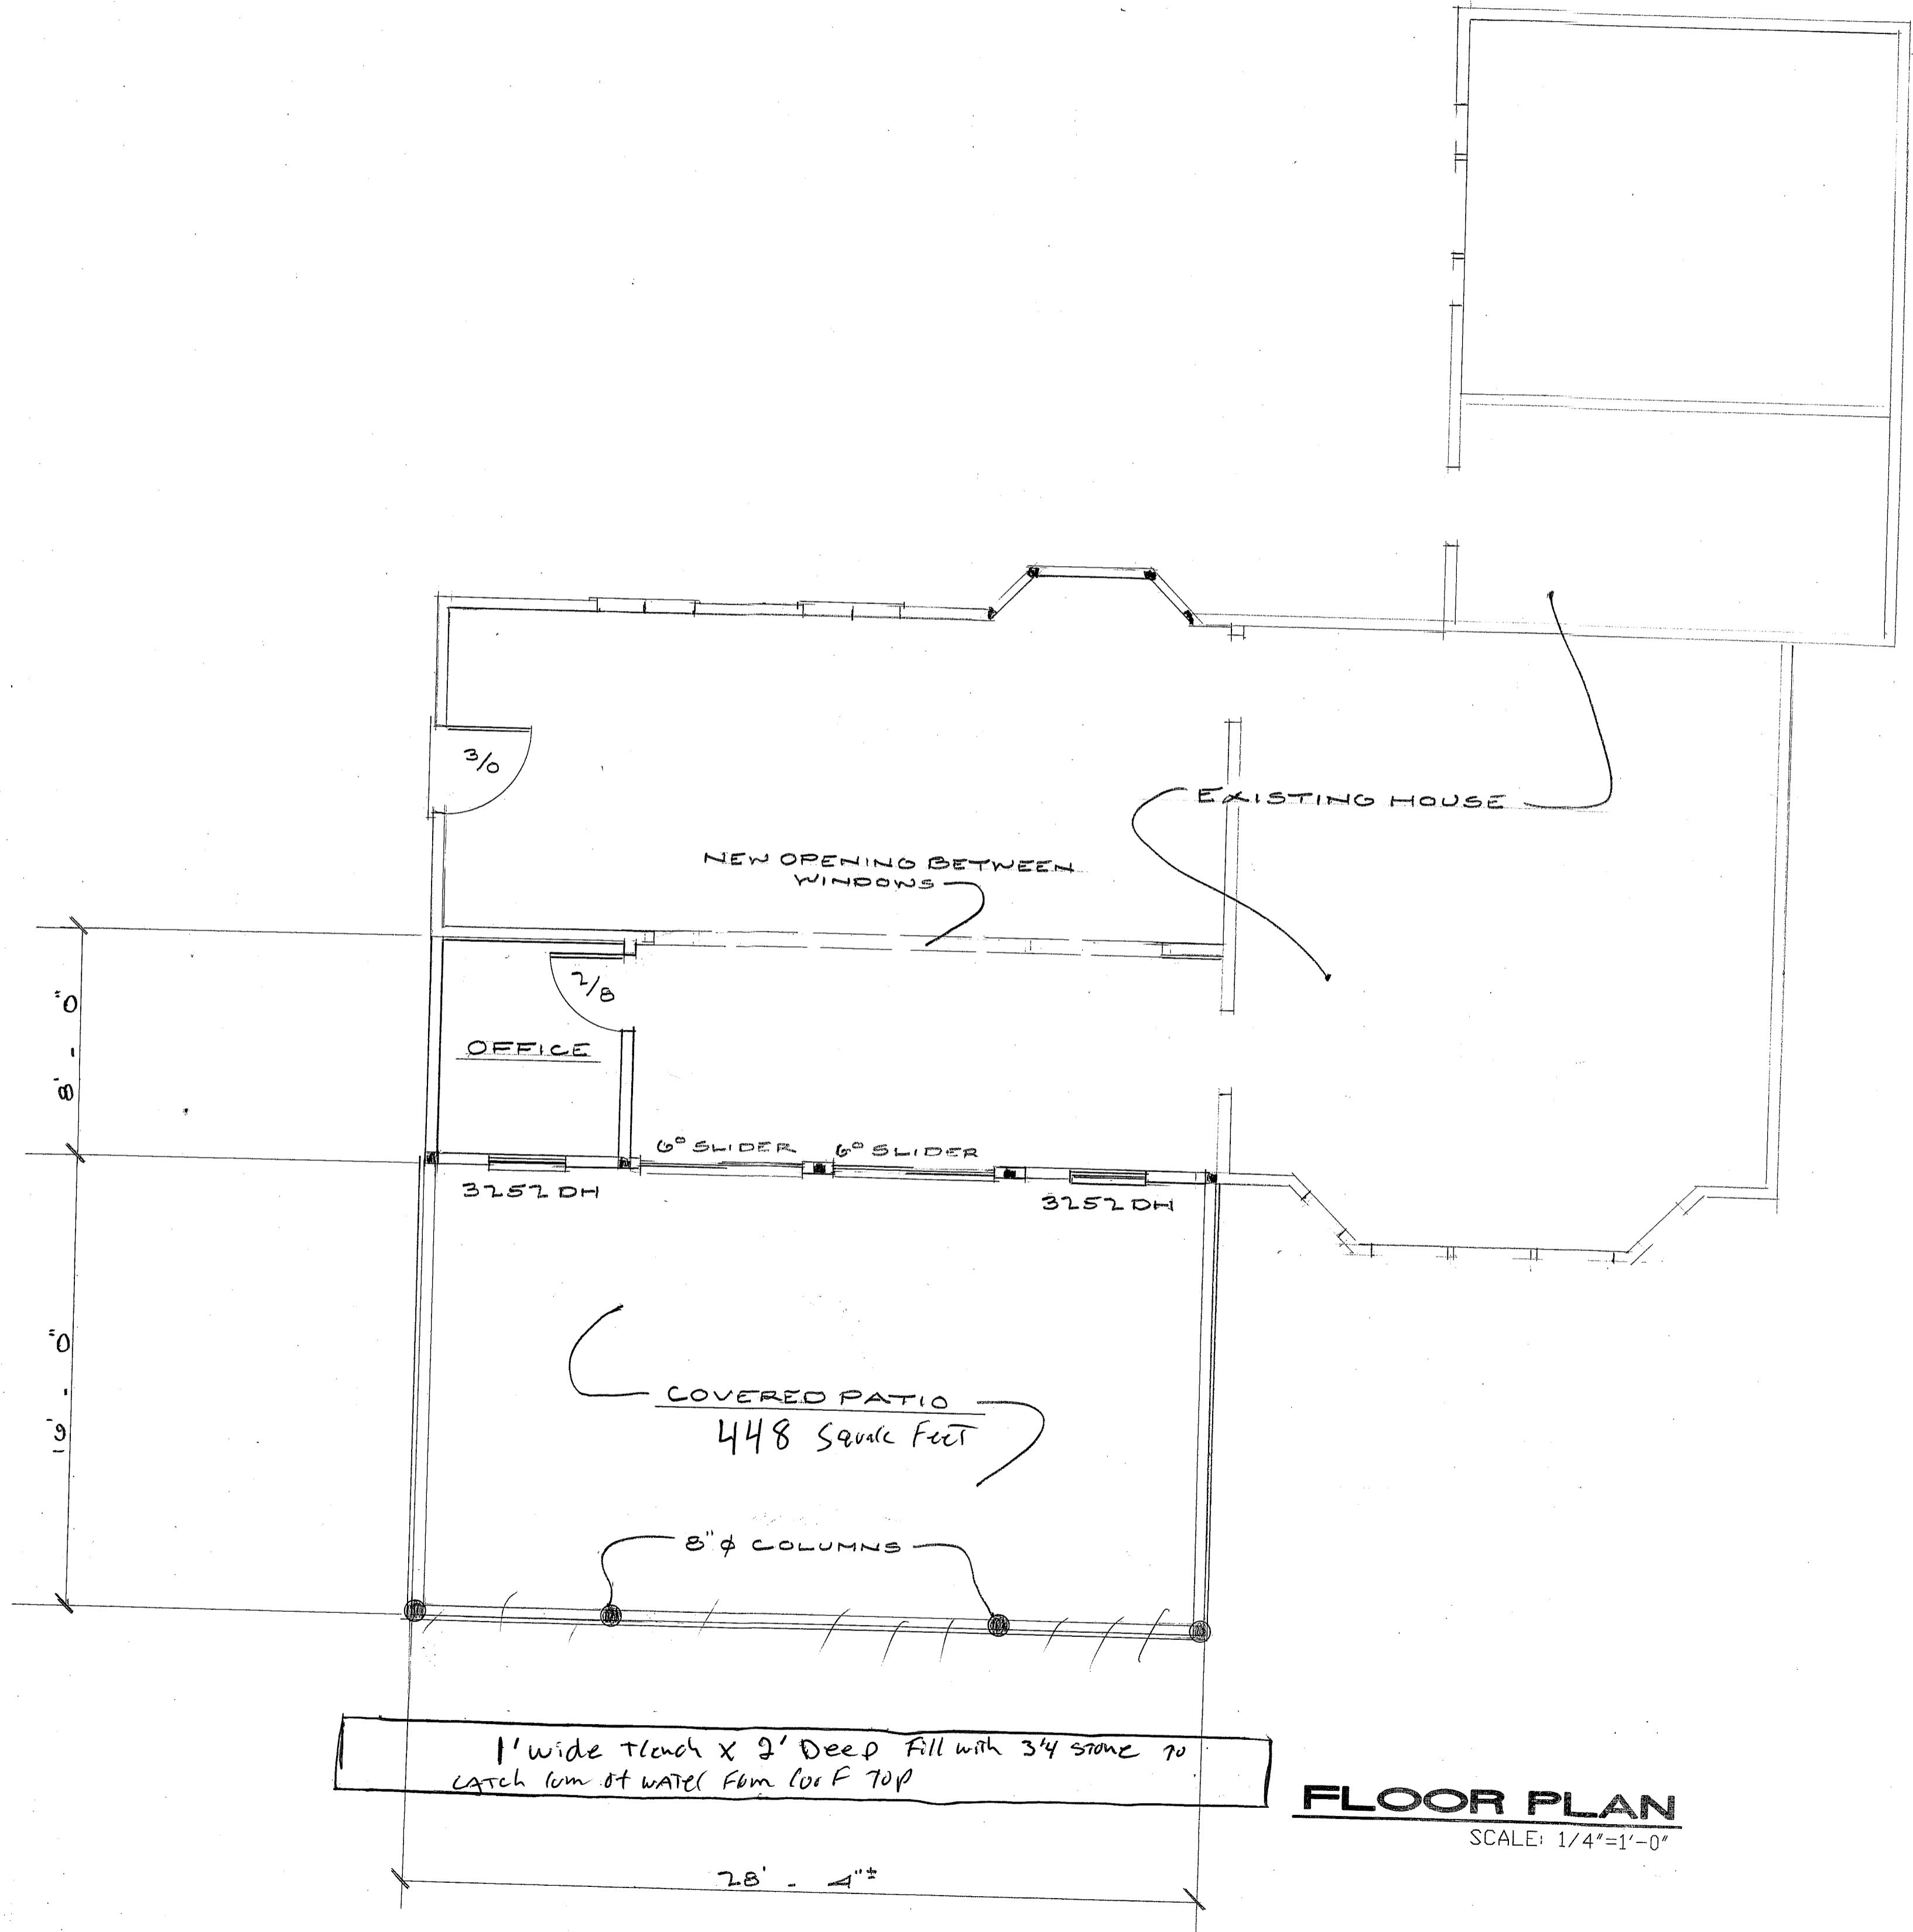

FLOOR PLAN
SCALE: 1/4"=1'-0"

CREATIVE DESIGNS & DRAFTING SERVICES
SOUTH WINDHAM CT. (860) 377-7560

SCALE: AS NOTED
DATE: 10/13/2020
DRAWN BY: D. MORIN

DWG. NO. A-2