

REAR ELEVATION

SCALE 1/4" = 1'-0"



FRONT ELEVATION

SCALE 1/4" = 1'-0"

NOTE:
 1. THE CONTRACTOR SHALL OBTAIN ALL NECESSARY PERMITS FROM THE TOWN OF COVENTRY, CONNECTICUT, AND THE STATE OF CONNECTICUT, INCLUDING BUT NOT LIMITED TO PERMITS FOR CONSTRUCTION, ZONING, AND EROSION CONTROL. THE CONTRACTOR SHALL BE RESPONSIBLE FOR OBTAINING ALL NECESSARY PERMITS AND FOR OBTAINING ALL NECESSARY INSURANCE COVERAGE.
 2. THE CONTRACTOR SHALL BE RESPONSIBLE FOR OBTAINING ALL NECESSARY INSURANCE COVERAGE.
RECEIVED
 JUN 12 2020
 INLAND WETLANDS

LIST OF ABBREVIATIONS

NO.	SYMBOL	DESCRIPTION	UNIT
1	ASPH	ASPHALT	
2	APPROX	APPROXIMATE	
3	ATT	ATTACHED	
4	AVENUE	AVENUE	
5	BLK	BLOCK	
6	BUILDING	BUILDING	
7	CHIMNEY	CHIMNEY	
8	CENTRE	CENTRE	
9	CHIMNEY	CHIMNEY	
10	CHIMNEY	CHIMNEY	
Private Residence
 for
 Eileen & Larry Hosey
 Coventry, Connecticut


DATE: JANUARY 1, 2020
 SCALE: AS NOTED
 DRAWN BY: B. YOUNG
 DATE: 1/1/20

FRONT & REAR
 ELEVATIONS

YOUNG DESIGNS
 UNLIMITED LLC
 RESIDENTIAL DESIGN / SPACE DESIGN


1100-400-0000
 15 ROX BLDG
 COVENTRY, CT 06238

PROJECT NO. 2019-001
 SHEET NO. AI

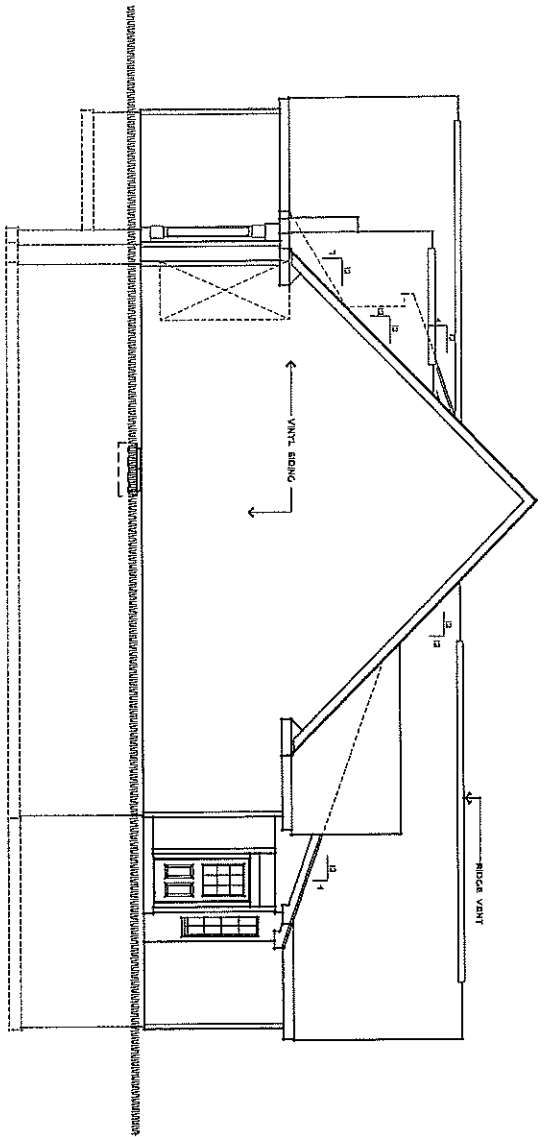

RIGHT SIDE ELEVATION

SCALE 1/4" = 1'-0"

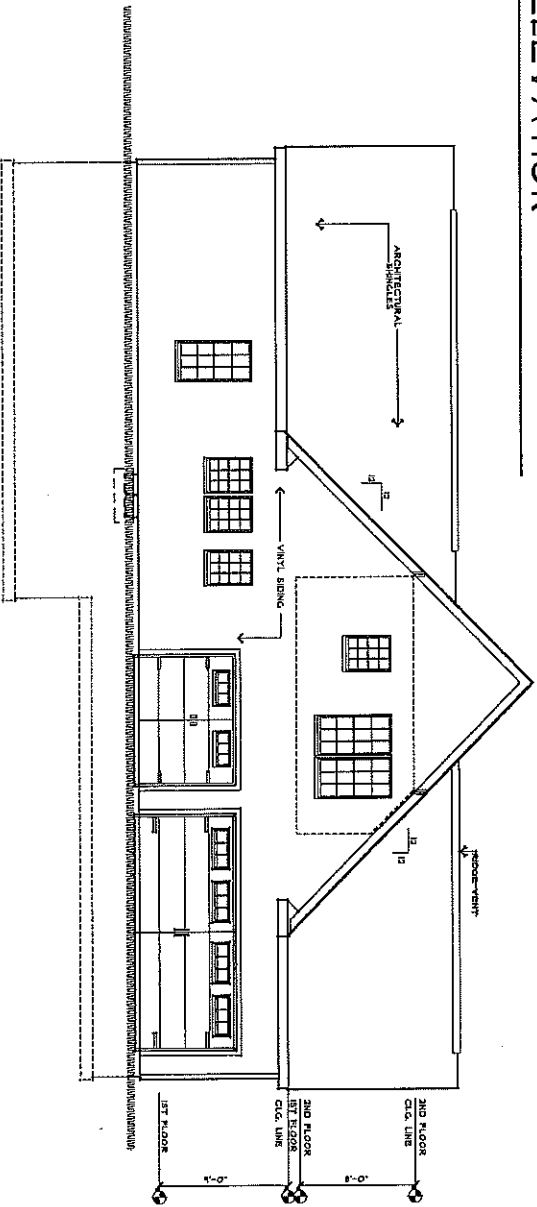


LEFT SIDE ELEVATION

SCALE 1/4" = 1'-0"

NO.	REVISION	DATE	BY	CHKD.	APP'D.
1	ISSUE FOR PERMIT	01/03/20	AS	AS	AS
2	ISSUE FOR PERMIT	01/03/20	AS	AS	AS
CLIMATIC AND GEOGRAPHIC DESIGN CRITERIA

RECEIVED
JUN 12 2020
INLAND WETLANDS

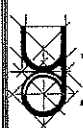
YOUNG DESIGNS UNLIMITED LLC
 RESIDENTIAL DESIGN / SPACE DESIGN
 P.O. BOX 75
 SCOTLAND, CONNECTICUT 06114-0075
 CELL: 860.426.1301

RIGHT / LEFT ELEVATIONS
 DATE: JANUARY 3, 2020
 SCALE: AS NOTED
 DRAWN BY: A. YOUNG
 DATA BEN SHEN
 REVISIONS: _____ DATE: _____


Private Residence
 for
 Eileen & Larry Hosey
 Coventry, Connecticut

SHEET NAME: 2101 SHEET
 SHEET NO.: 2101 SHEET
 TOTAL SHEETS: 2101 SHEET
 A-2
A2

RECEIVED
JUN 12 2020

FOUNDATION PLAN

SCALE: 1/4" = 1'-0"

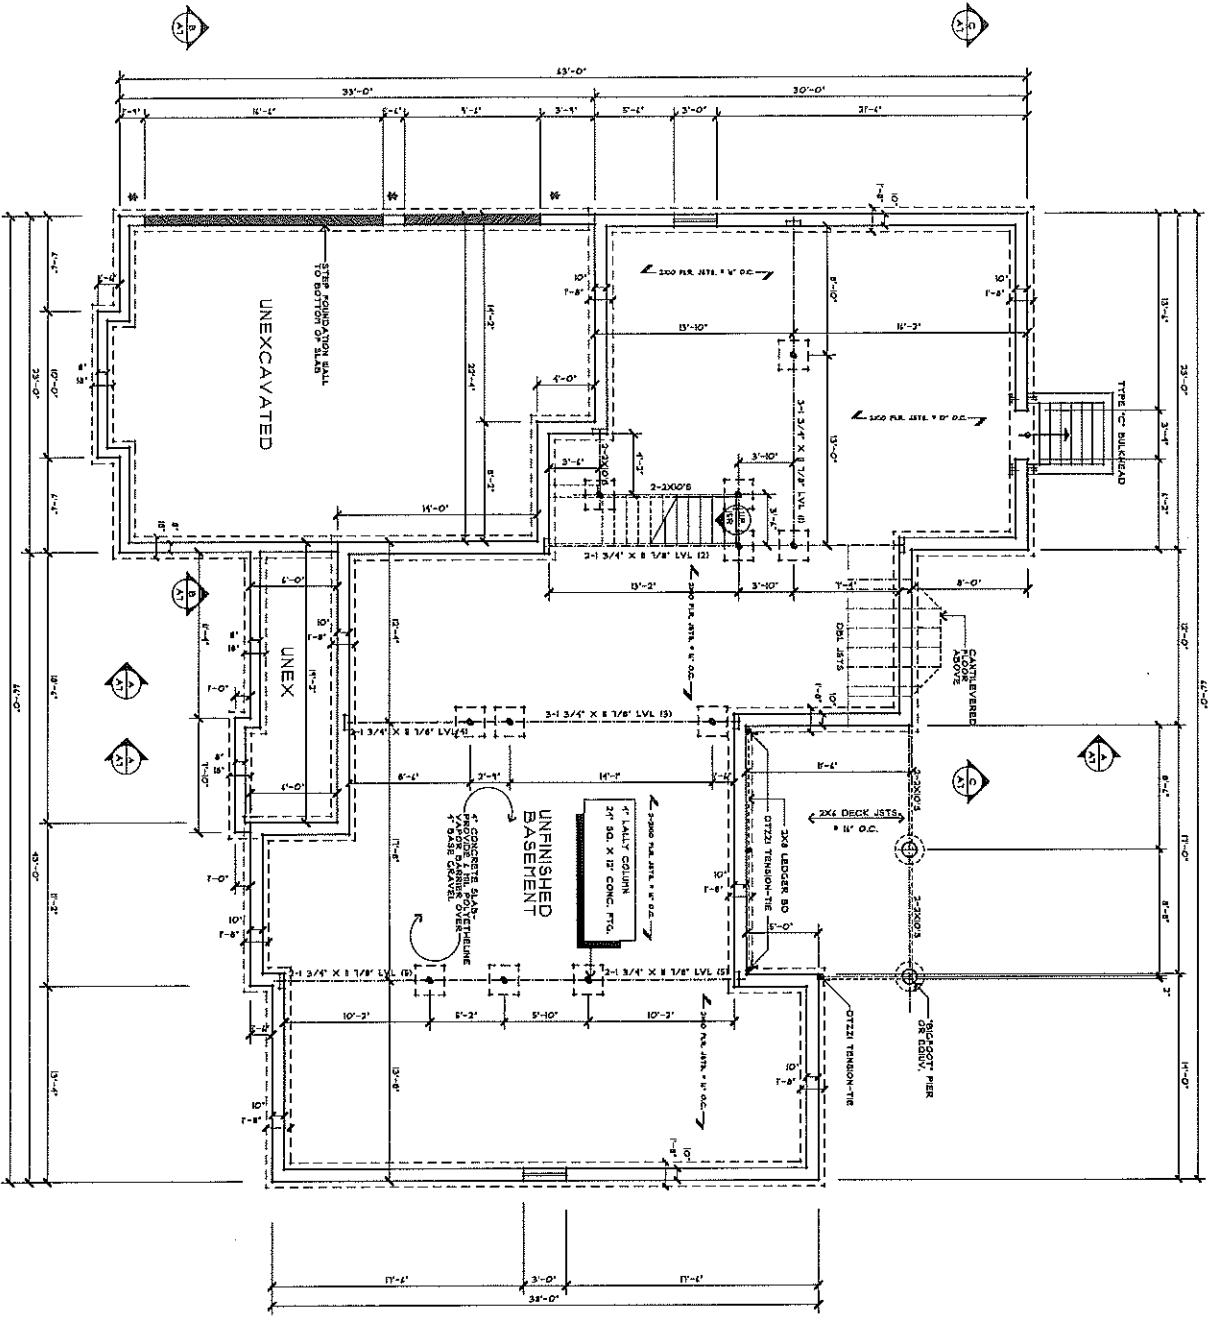

Brace Wall Line
Brace Wall Panel
800lb Tfd-down



SHEET NO.
A3

Private Residence
for
Eileen & Larry Hosey
Coventry, Connecticut

FOUNDATION PLAN
DATE: JANUARY 1, 2020
SCALE: AS NOTED
DRAWN BY: B. YOUNG
DATE: 05/11/20
REVISIONS: DATE

YOUNG, DESIGNS
UNLIMITED LLC
RESIDENTIAL DESIGN / SPACE DESIGN
P.O. BOX 11
SCOTLAND, CONNECTICUT 06214-0011
CELL: 860.409.2304

