




1 PROPOSED FRONT ELEVATION (BOSTON TURNPIKE US-44)
SCALE: 1/8"-1'-0"

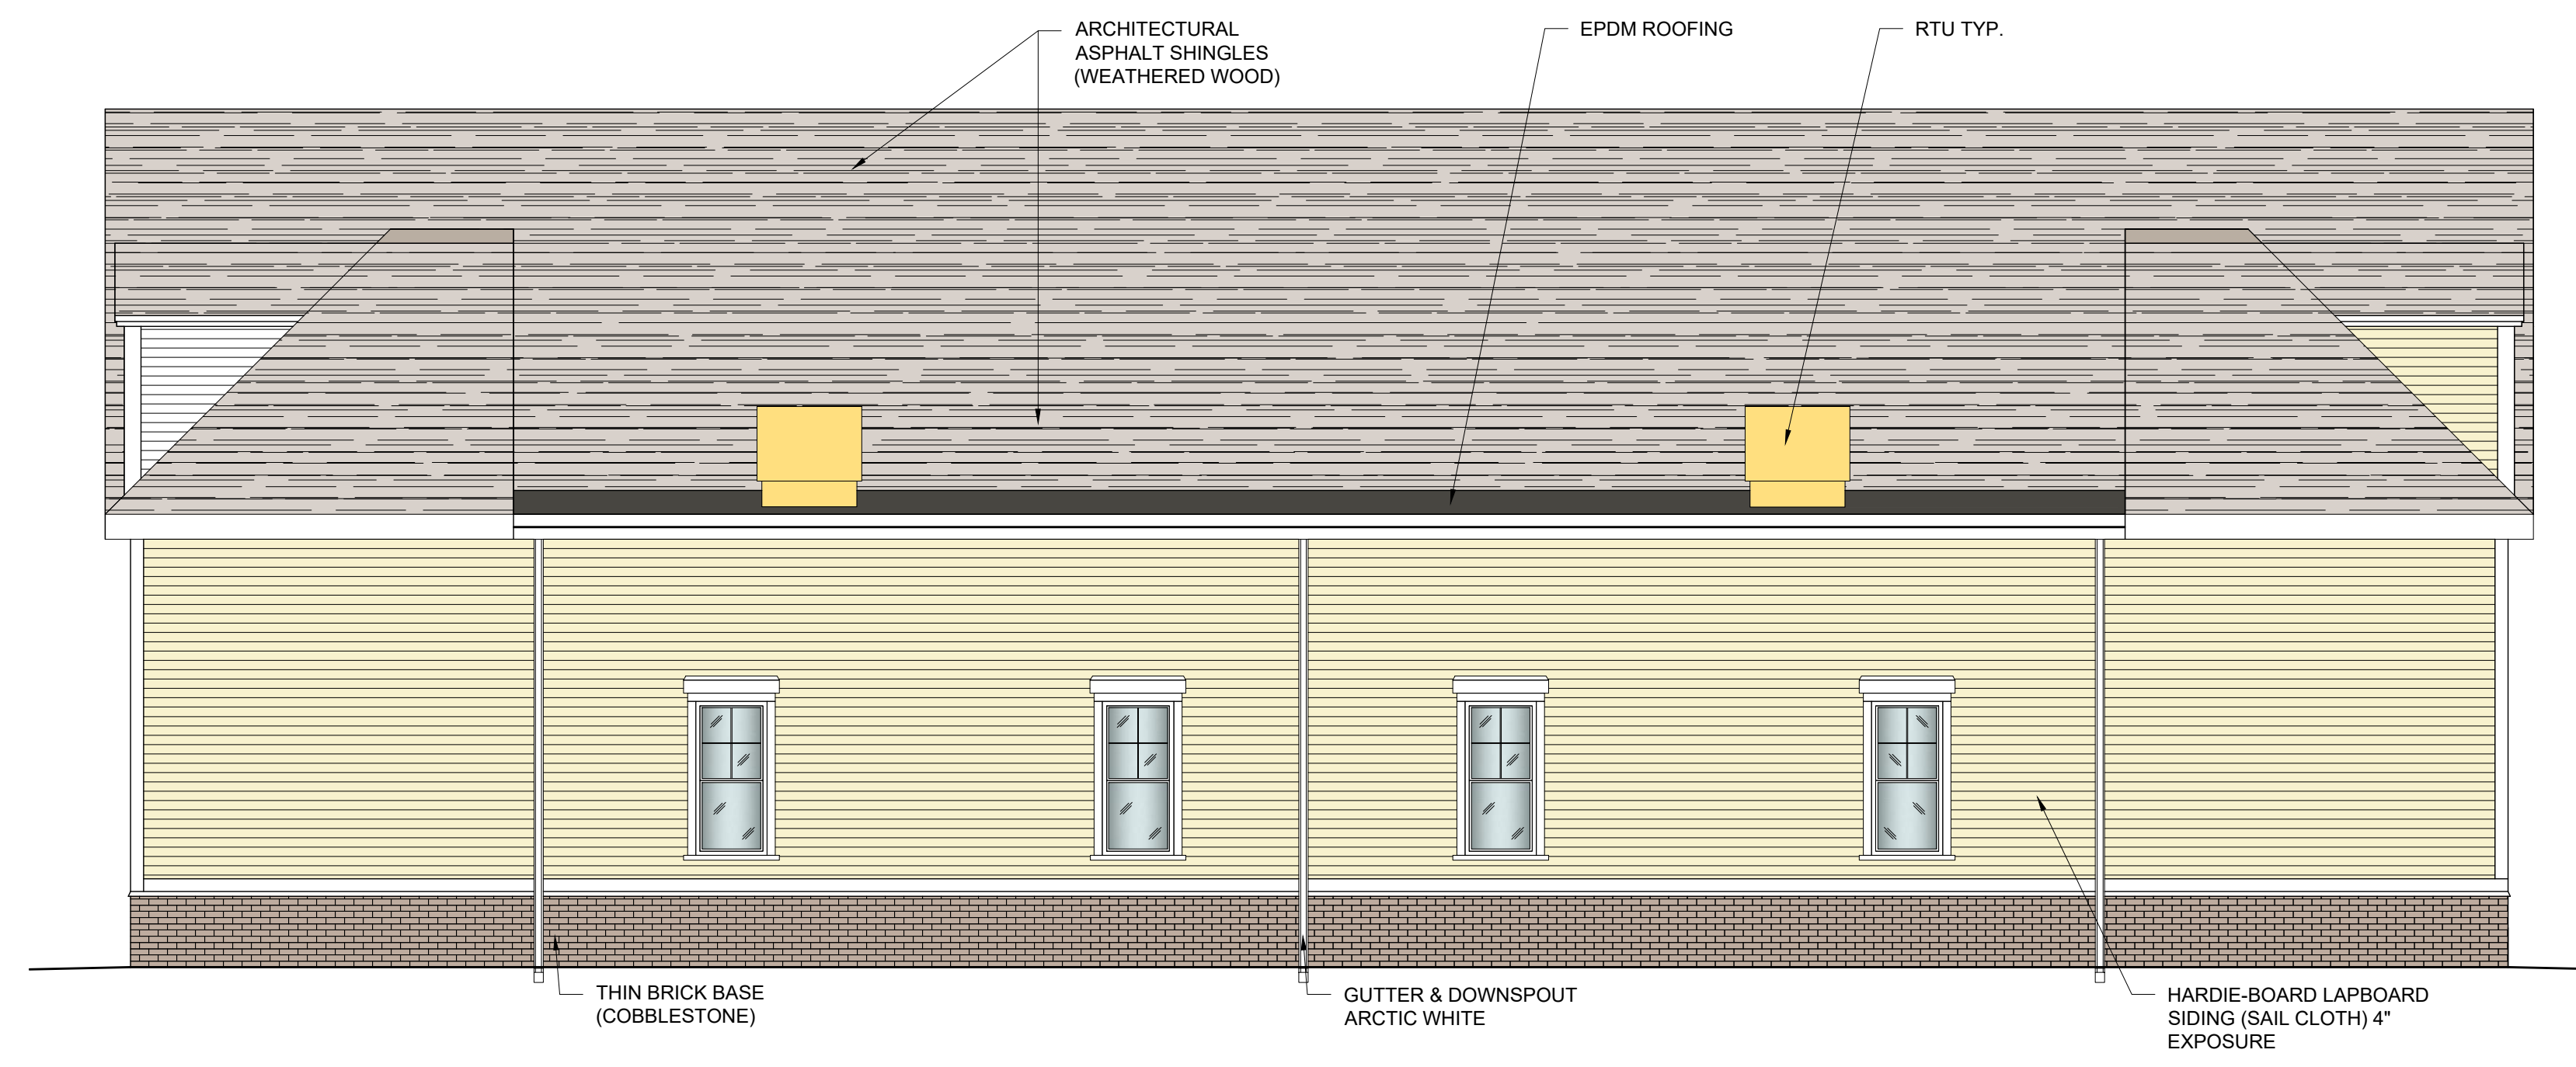

2 PROPOSED REAR ELEVATION
SCALE: 1/8"-1'-0"

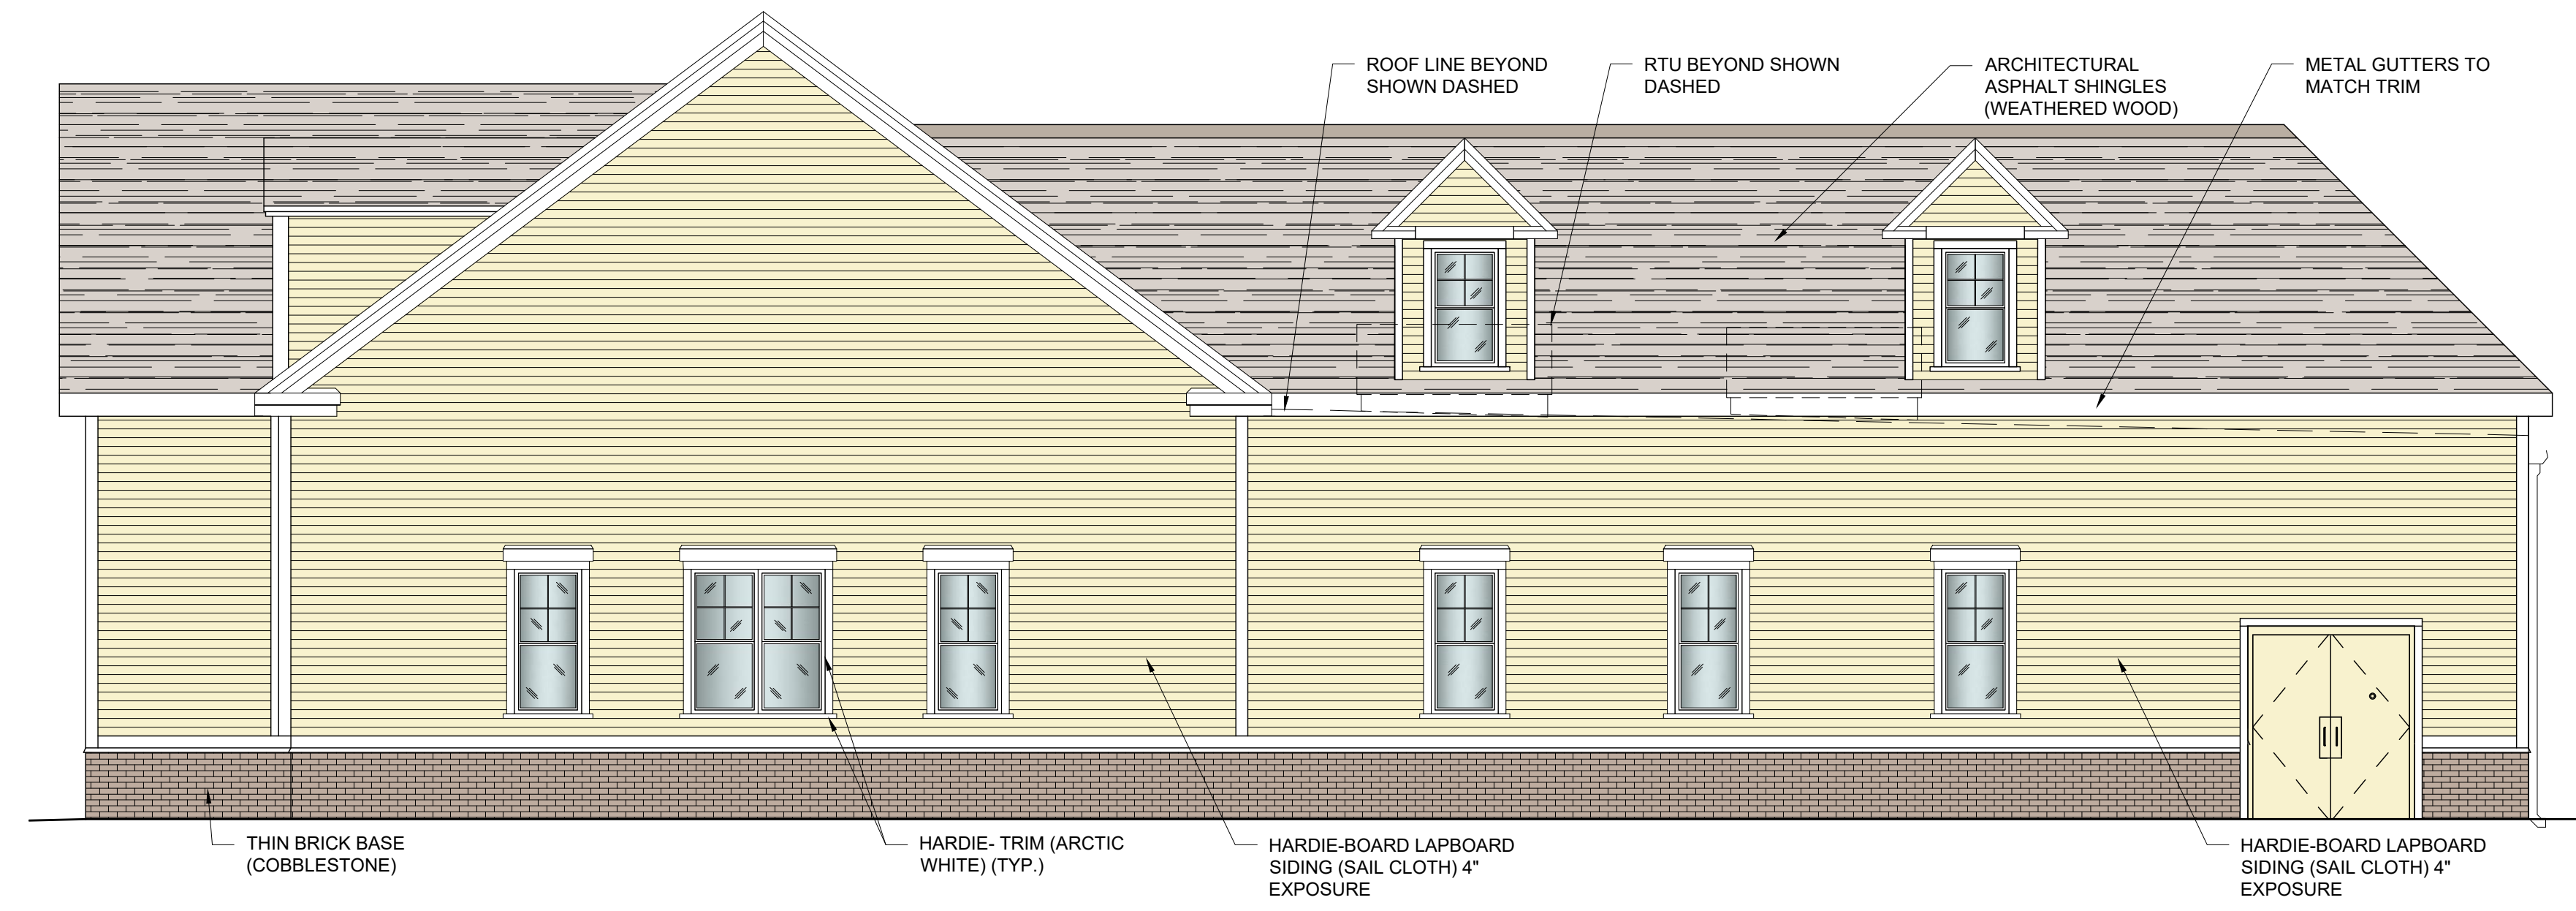

3 PROPOSED SIDE ELEVATION (Main St. South)
SCALE: 1/8"-1'-0"

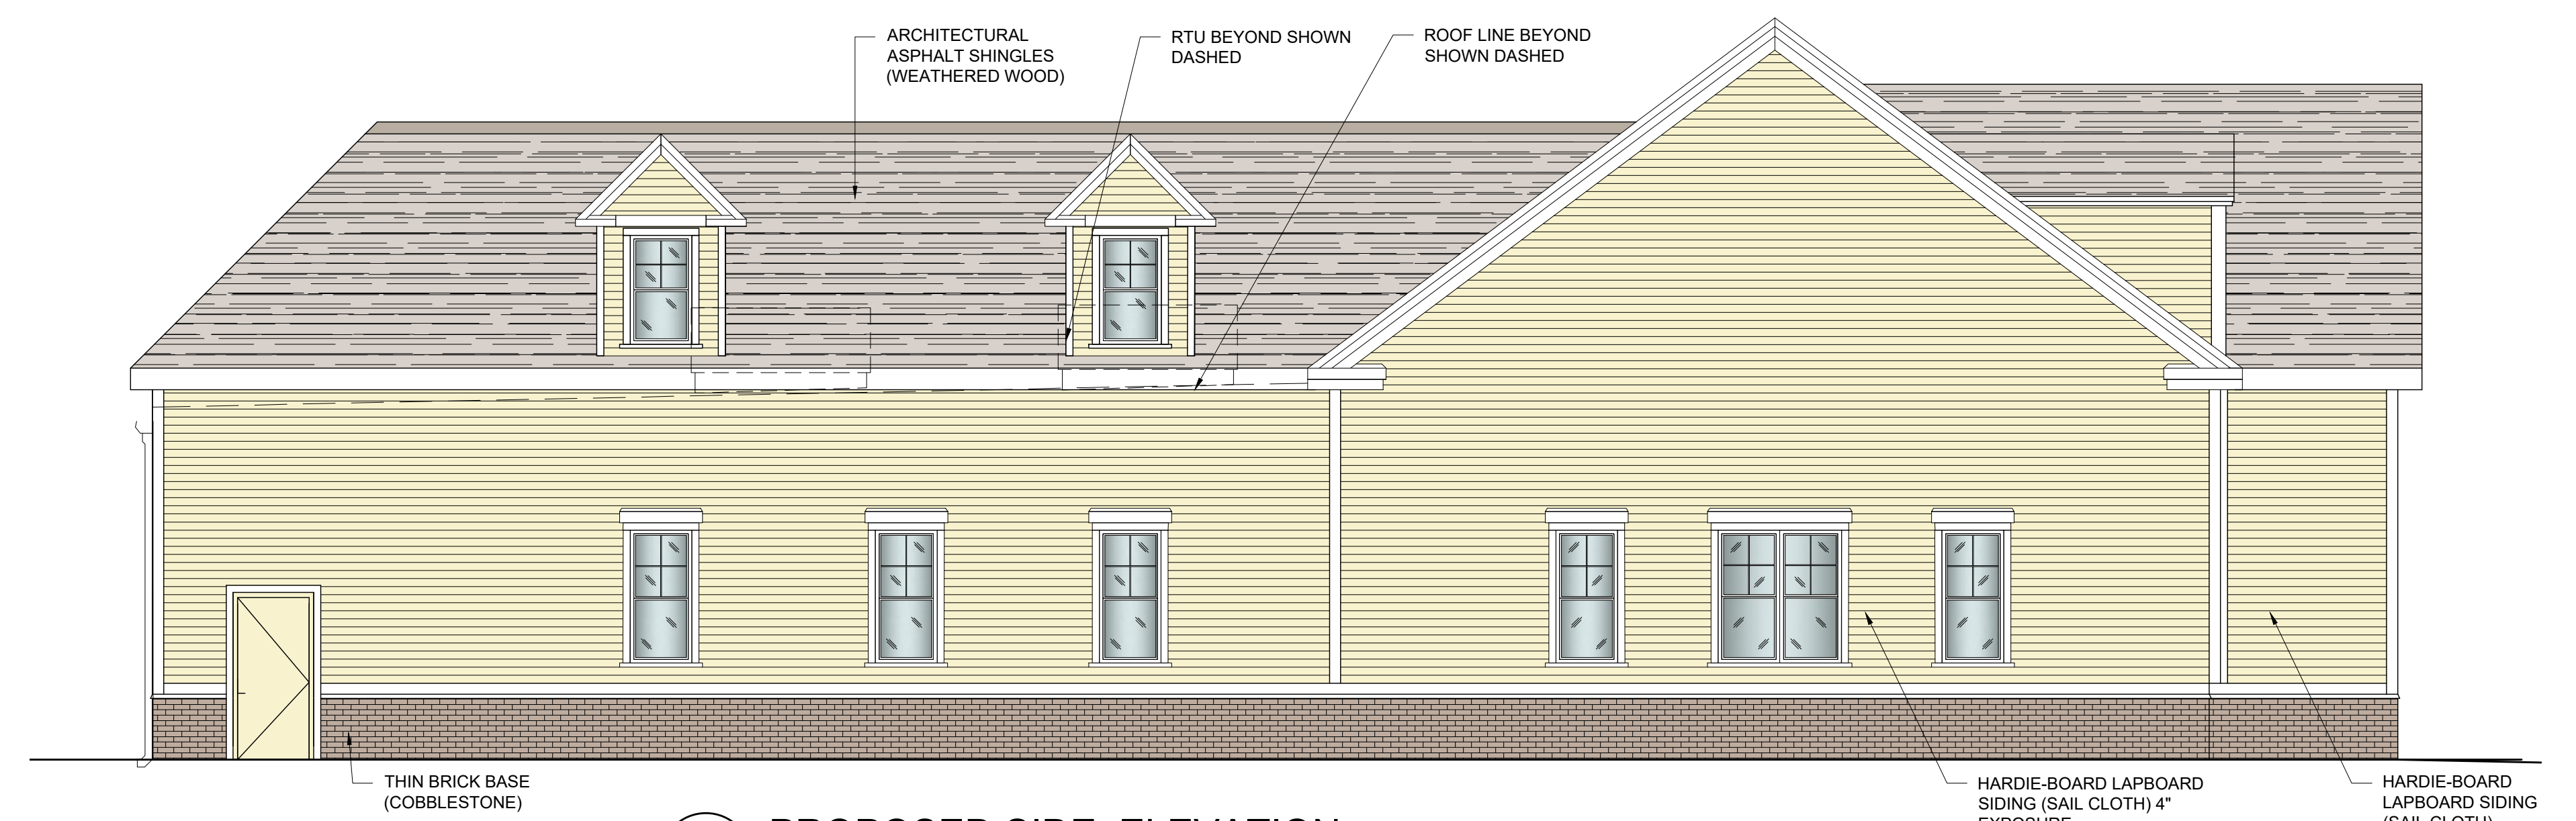

4 PROPOSED SIDE ELEVATION
SCALE: 1/8"-1'-0"

Proposed Elevations