
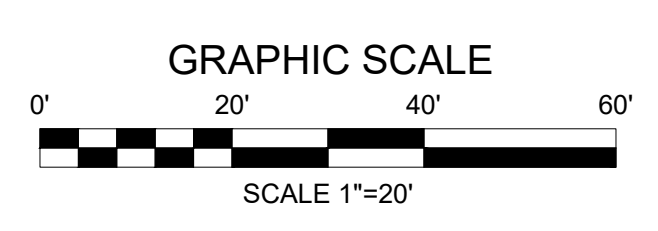


PLANTING SCHEDULE

Symbol	Name/ Scientific Name	Size	Quantity
	ACER X FREEMENI 'JEFFERS RED'/ AUTUMN BLAZE MAPLE	2 - 2 1/2" CAL.	1
	OSTRYA VIRGINIANA/ HOPHORNBEAM	2 - 2 1/2" CAL.	2
	CEPHALANTHUS ALNIFOLIA/ BUTTONBUSH	3 GAL.	2
	CLETHRA ALNIFOLIA 'HUMMINGBIRD'/ CLETHRA	3 GAL.	8
	ILEX VERTICILLATA/ WINTERBERRY	3 GAL.	3
	MYRICA PENNSYLVANICUM/ BAYBERRY	3 GAL.	6

THE LOCATIONS OF UTILITIES SHOWN ON THIS MAP ARE APPROXIMATE. THE LOCATIONS WERE DERIVED FROM FIELD LOCATIONS AND/OR EXISTING MAPPING. ADDITIONAL UTILITIES NOT SHOWN ON THIS MAP MAY EXIST. THE OWNER OR CONTRACTOR SHALL CONTACT CALL BEFORE YOU DIG (1-800-922-4455) PRIOR TO THE START OF ANY CONSTRUCTION TO VERIFY UTILITY LOCATIONS.

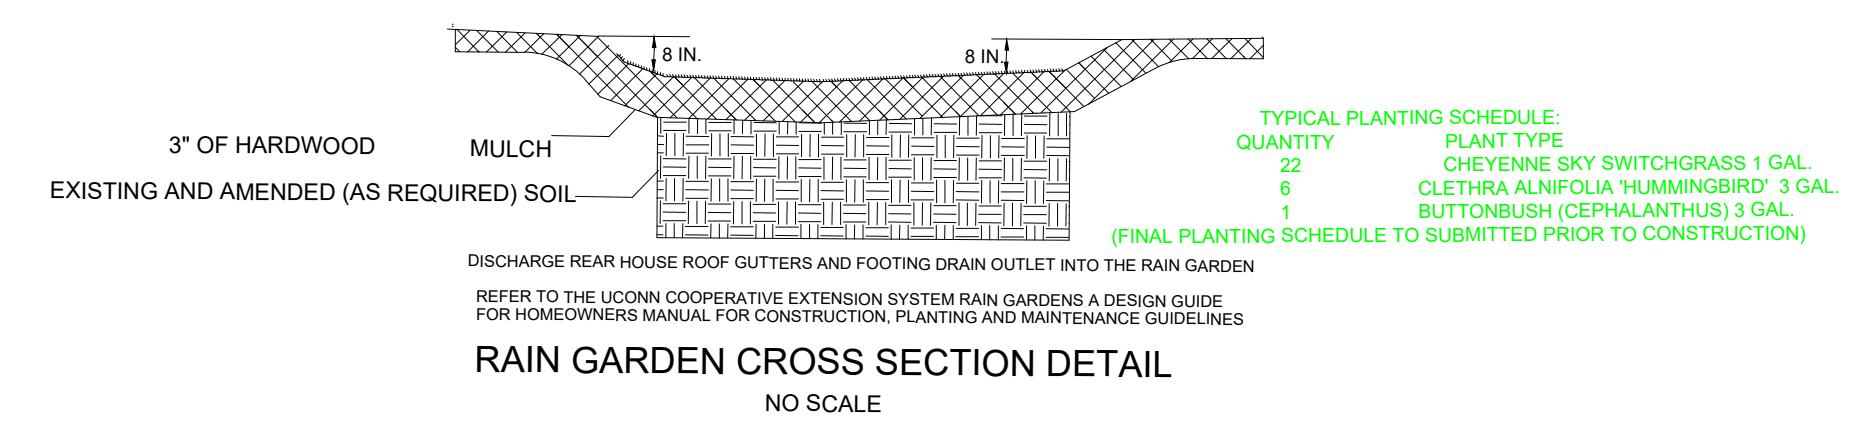

JOHN ALEXOPOULOS, LANDSCAPE ARCHITECT CT LIC NO 550	
PLAN PREPARED FOR JAMES & EDYTA ROTUNDO	
145 EDGEWATER DRIVE COVENTRY, CT.	
LANDSCAPE PLAN	
SCALE: 1"=20'	DATE: 9/22/2020
SHEET: 1 OF 1	
REVISIONS:	