

Eric Trott

From: Scott Connuck <sconnuck@eastpointenergy.com>
Sent: Thursday, June 10, 2021 9:59 AM
To: Eric Trott
Subject: [EXTERNAL] Re: Coventry, CT pzc meeting

Eric,

Good to hear from you. Here's what I sent a couple weeks ago: is this sufficient? Also, do you need the full presentation today, or just soon? I am still working out the details, but could give you a draft if you need it urgently.

-Scott

Thank you for speaking to me today. As discussed, I would like to formally request an opportunity to present our project, Coventry Energy Center, LLC before the P&Z Commission on June 14th. While our project is formally permitted through the Siting Council, I hope to accomplish three main things in this "courtesy review".

- 1. To inform and educate the Commission on the nature of our project*
- 2. To get feedback from the Commission and community on the proposed project*
- 3. To ultimately get a statement of support from the Commission prior to our submission to the Siting Council (though I realize this may not happen June 14th). This could be incorporated into the minutes or in the form of a letter.*

I have attached a project overview. At least several days prior to the meeting, I will submit more information to you on the project, including a more detailed site plan, the benefits of this project, environmental information, a basic overview of stormwater plans, more information on the sound/noise, a description of our potential vegetative screening, information on sound, and more pictures of similar battery storage projects.

Please confirm receipt of this email, and do not hesitate to reach out to me with questions. Thank you.

Scott Connuck, Sr. Project Developer
East Point Energy
W: (434) 465-6211



EAST POINT
ENERGY

From: Eric Trott <etrott@coventryct.org>
Date: Thursday, June 10, 2021 at 9:55 AM
To: Scott Connuck <sconnuck@eastpointenergy.com>
Subject: Coventry, CT pzc meeting

Hi Scott – Just confirming that you were looking to be on the 6-14 Coventry PZC agenda as we discussed recently. If so, would you please send me a quick email requesting that? Also, you

indicated that you could send a powerpoint over to me so that I could send it to my members in advance so they could get more familiar with it before the meeting. Would you still be able to do that? I need to finalize my agenda this morning and email/send it out after lunch.

Thank you!

Eric M. Trott

Coventry Director of Planning and Development
(860) 742-4062

CONFIDENTIALITY NOTICE: This e-mail and any accompanying attachments are confidential. The information is intended solely for the use of the individual to whom it is addressed. Any review, disclosure, copying, distribution, or use of this e-mail communication by others is strictly prohibited. If you are not the intended recipient, please notify me immediately by returning this message to the sender and delete all copies. Thank you for your cooperation.




PRELIMINARY
 NOT FOR CONSTRUCTION

DESCRIPTION	DATE	BY
PRELIMINARY	5/13/21	AL

CONCEPT PLAN
 COVENTRY ENERGY
 CENTER, LLC
 N. River Road, Coventry, CT

DRAWING NO. **W-101**

4	3	2	1
---	---	---	---

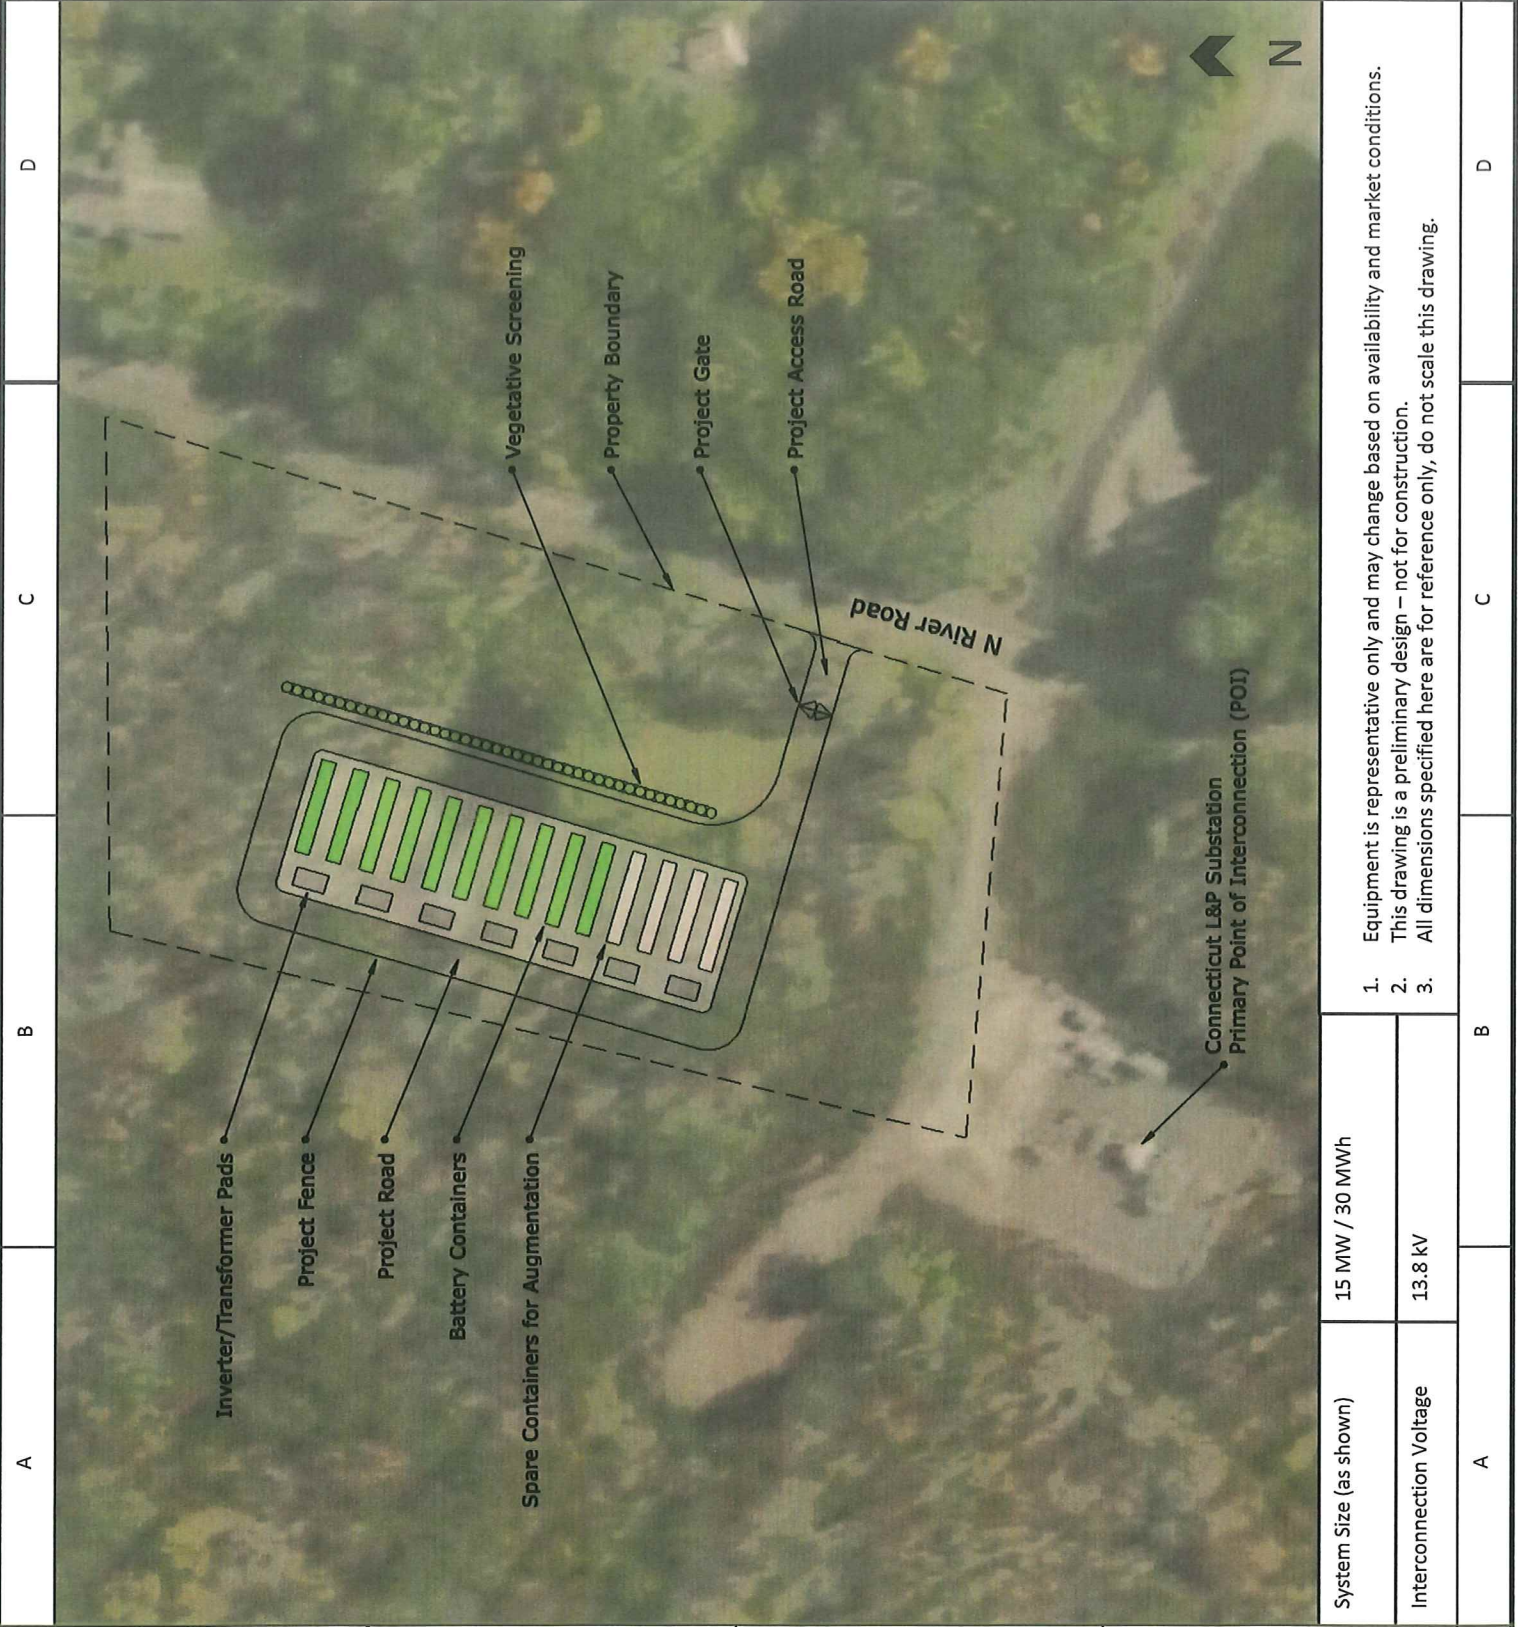

4	3	2	1
---	---	---	---

System Size (as shown)	15 MW / 30 MWh
Interconnection Voltage	13.8 kV

1. Equipment is representative only and may change based on availability and market conditions.
2. This drawing is a preliminary design – not for construction.
3. All dimensions specified here are for reference only, do not scale this drawing.

A	B	C	D
---	---	---	---

