

## Melinda Gosselin

---

**From:** JOSHUA BEEBE <joshb@kahntractor.com>  
**Sent:** Wednesday, June 9, 2021 3:22 PM  
**To:** Melinda Gosselin  
**Subject:** [EXTERNAL] Re: 89 Flanders - Wetlands  
**Attachments:** silt fence side view.pdf; elevation marking.pdf; proposed usage.pdf; restoration plan of area.pdf; Restoration plan for 89 Flanders road Coventry CT 06238.docx

This is what i have for a erosion control plan and a restoration plan for the back property as I haven't gotten anything back from the engineer. hopefully this will surface to get the problem reified in the time allotted.

please confirm that you received this email.

I will also get back to you on a time to meet my apologizes for not having an exact time yet.

On 6/8/2021 9:10 AM, Melinda Gosselin wrote:

Good afternoon Mr. Beebe,

Todd and I are looking to conduct a site visit with you this week or early next week on 89 Flanders road. We are available Wednesday morning (6/9) or Thursday morning (6/10) this week or Monday (8am-4pm) or Tuesday (8am-1:30pm) next week, let us know what time works best for you. Additionally, as per the minutes attached to this email, you "must submit a plan for the temporary controls to Wetlands Staff within two weeks for review". Two weeks from the 5/26/2021 Coventry wetlands meeting is Wednesday 06/09/2021.

Let me know if you have any questions.

Best,  
Mindy Gosselin  
Town of Coventry Wetlands Agent & Erosion Control Officer  
P: 860-531-2886 | E: [Mgosselin@coventryct.org](mailto:Mgosselin@coventryct.org)





**CONFIDENTIALITY NOTICE:** This e-mail and any accompanying attachments are confidential. The information is intended solely for the use of the individual to whom it is addressed. Any review, disclosure, copying, distribution, or use of this e-mail communication by others is strictly prohibited. If you are not the intended recipient, please notify me immediately by returning this message to the sender and delete all copies. Thank you for your cooperation.


Restoration plan for 89 Flanders road Coventry CT 06238






1. Regrade to a lesser slope along edge wetlands
2. Install erosion control
  - a. Properly install silt fence along edge on wetlands
  - b. Line and secure silt fence with hay/straw bales
  - c. Seed down exposed area
  - d. Cover exposed seeded area with straw
  - e. On lower side of silt fence install and secure straw matt

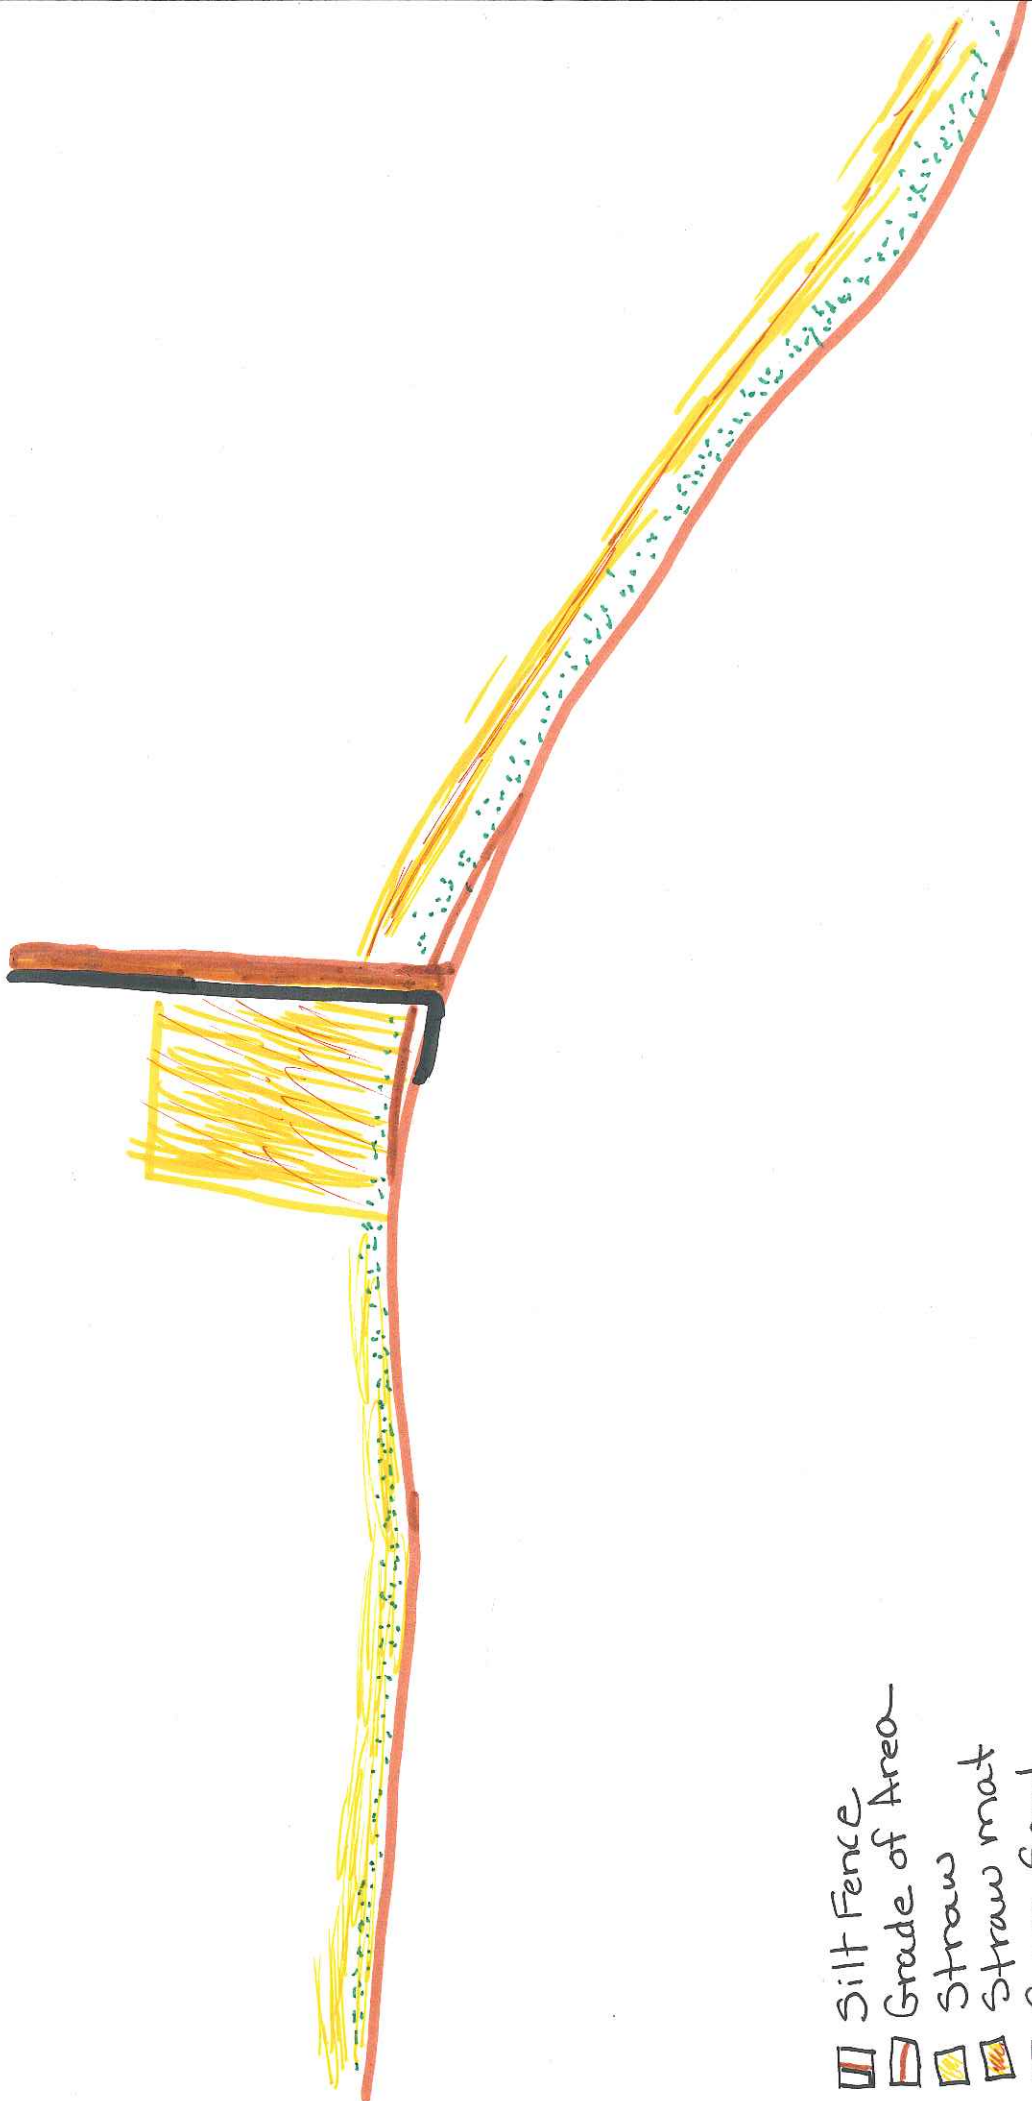

89 FLANDERS ROAD SCALE: 1" = 40'

-  Area of topic
-  Perimeter seeded
-  Silt Fence
-  Hay bales



-  Silt Fence
-  Grade of Area
-  Straw mat
-  Straw mat with Grass Seed
-  Grass Seed

EPP  
AG USE



248  
245  
243  
240

5  
2  
2  
2

