


**LEGEND**

- PERMANENT WETLAND IMPACTS
- PERMANENT IWC WETLAND IMPACTS
- NO WETLAND IMPACTS

IMPACTS		
75' WETLAND REVIEW AREA	WETLANDS	
	PERMANENT WETLAND	PERMANENT SWALE WETLAND
	2,030 SF (0.047 AC)	2,880 SF (0.066 AC)
58,460 SF (1.342 AC)	TOTAL WETLAND = 4,910 SF (0.113 AC)	

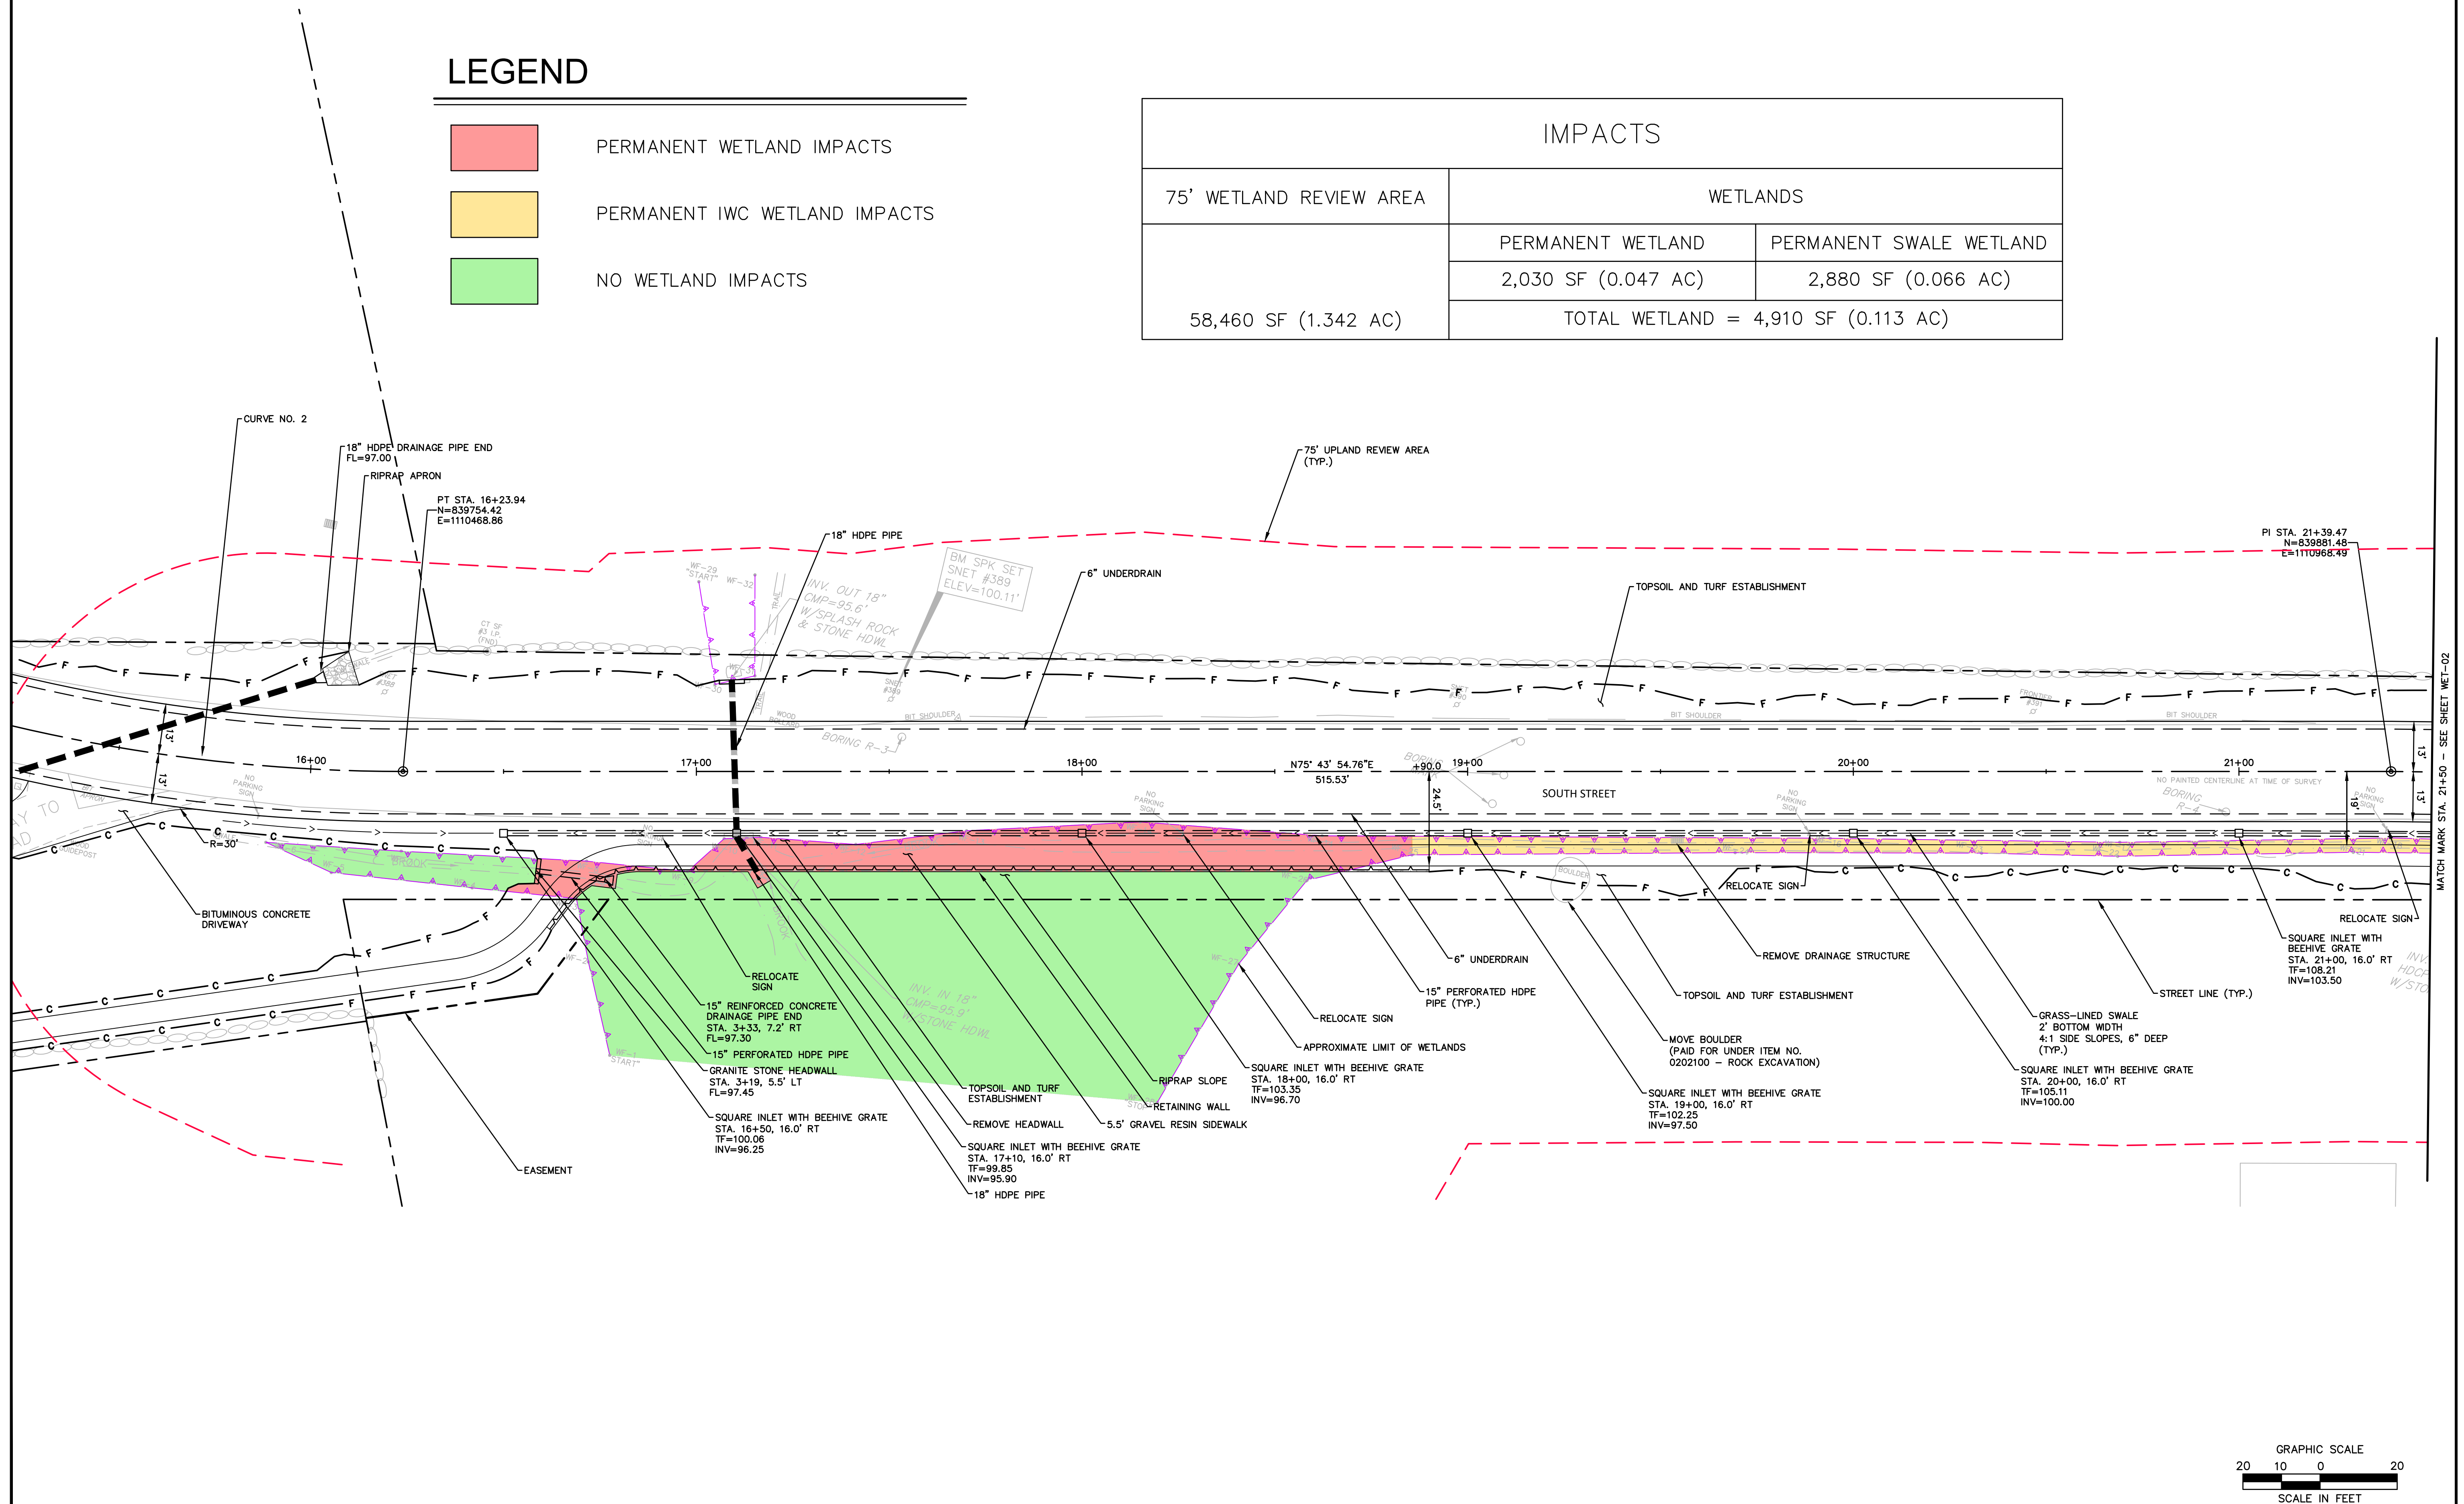



MATCH MARK STA. 21+50 - SEE SHEET WET-02

REVISIONS

No.	Date	Desc.

Surveyed  
Drawn C.L.M.  
Reviewed K.P.R.  
Scale 1"=20'  
Project No. 2000661  
Date 12/11/2020  
Field Book  
CAD File  
TWE200066101  
Title  
**PERMIT  
PLAN**  
Sheet No.


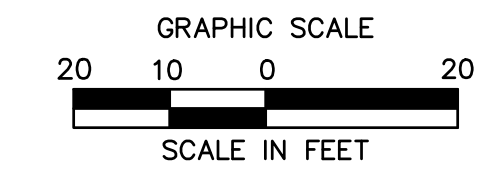


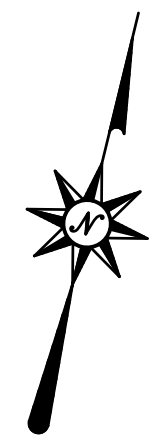

**LEGEND**

- PERMANENT WETLAND IMPACTS
- PERMANENT IWC WETLAND IMPACTS
- NO WETLAND IMPACTS

IMPACTS		
75' WETLAND REVIEW AREA	WETLANDS	
	PERMANENT WETLAND	PERMANENT SWALE WETLAND
	2,030 SF (0.047 AC)	2,880 SF (0.066 AC)
58,460 SF (1.342 AC)	TOTAL WETLAND = 4,910 SF (0.113 AC)	

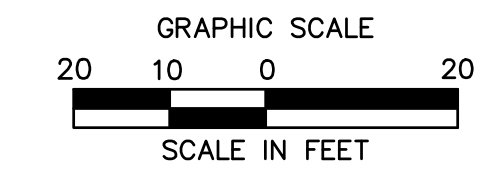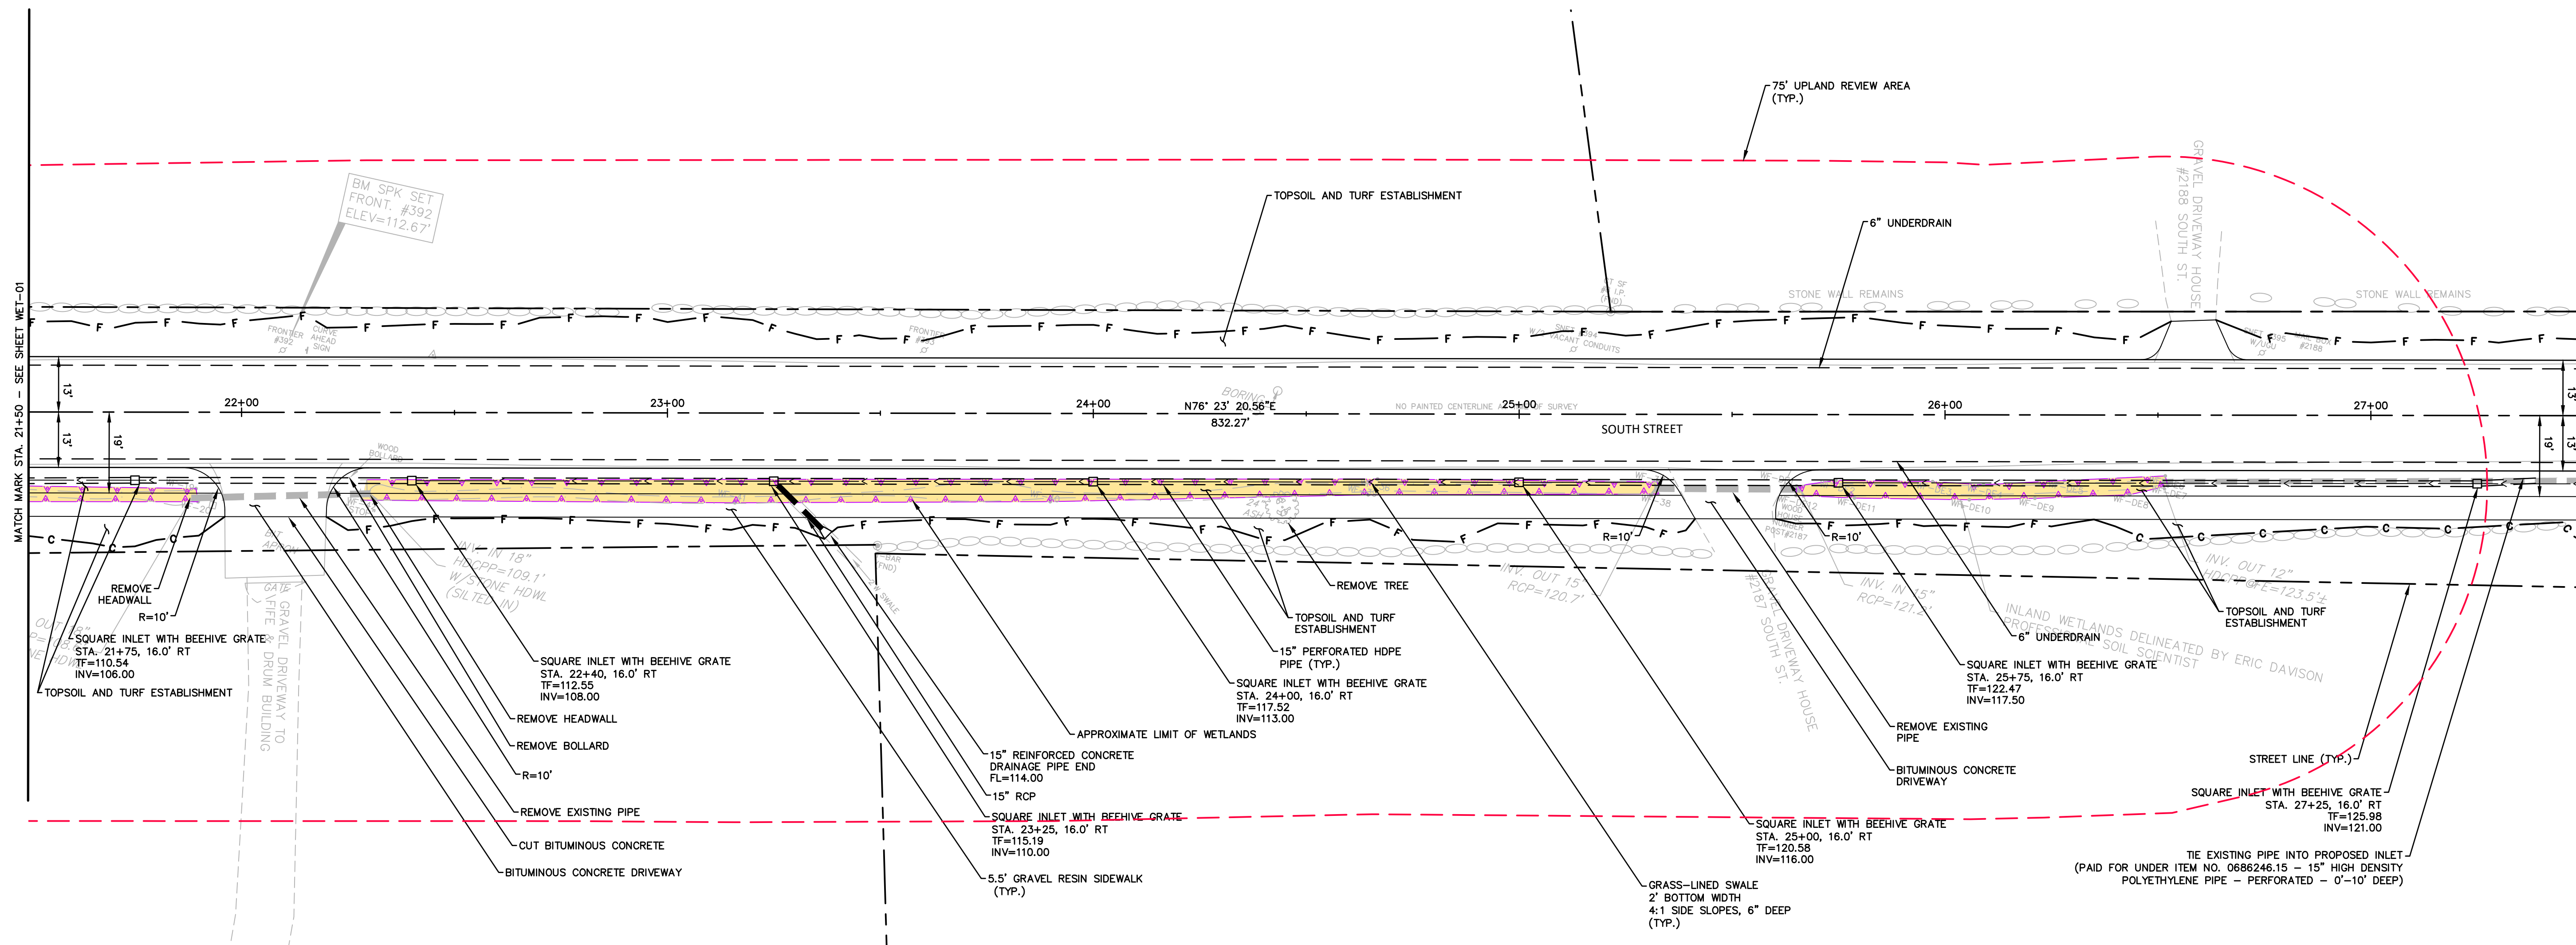

REVISIONS

No.	Date	Desc.

Surveyed  
Drawn C.L.M.  
Reviewed K.P.R.  
Scale 1"=20'  
Project No. 2000661  
Date 12/11/2020  
Field Book  
CAD File TWE200066101  
Title

**PERMIT  
PLAN**

Sheet No.  
**WET-02**