


NOTES

1. CONTRACTOR SHALL REMOVE ALL VEGETATION FROM THE EXISTING STONE WALLS AND SURROUNDING AREA TO THE SATISFACTION OF THE ENGINEER. THIS WORK SHALL BE PAID UNDER ITEM NO. 0201001 - CLEARING AND GRUBBING.
2. CONTRACTOR SHALL CONFIRM ALL INVERT ELEVATIONS BEFORE COMMENCING CONSTRUCTION.
3. ALL LINE STRIPING SHALL BE EPOXY RESIN AND SHALL MATCH EXISTING LINE STRIPING AT THE PROJECT LIMITS.
4. ALL ASH TREES SHALL BE REMOVED WITHIN THE PROJECT LIMITS AS APPROVED AND MARKED BY THE TREE WARDEN OR ENGINEER.
5. TREES WITHIN 'THE HOLY GROVE' ADJACENT TO THE NATHAN HALE HOMESTEAD SHALL BE PROTECTED.

LEGEND




GRAVEL RESIN SIDEWALK

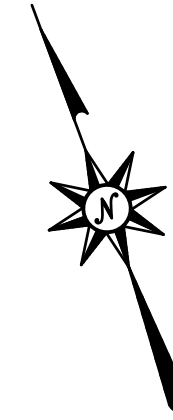

ARCHITECTURE  
ENGINEERING  
ENVIRONMENTAL  
LAND SURVEYING

100 Constitution Plaza, 10th Floor  
Hartford, CT 06103  
(860) 249-2200  
(860) 249-2400 Fax


SOUTH STREET RECONSTRUCTION AND  
PEDESTRIAN IMPROVEMENTS  
SOUTH STREET  
COVENTRY, CONNECTICUT

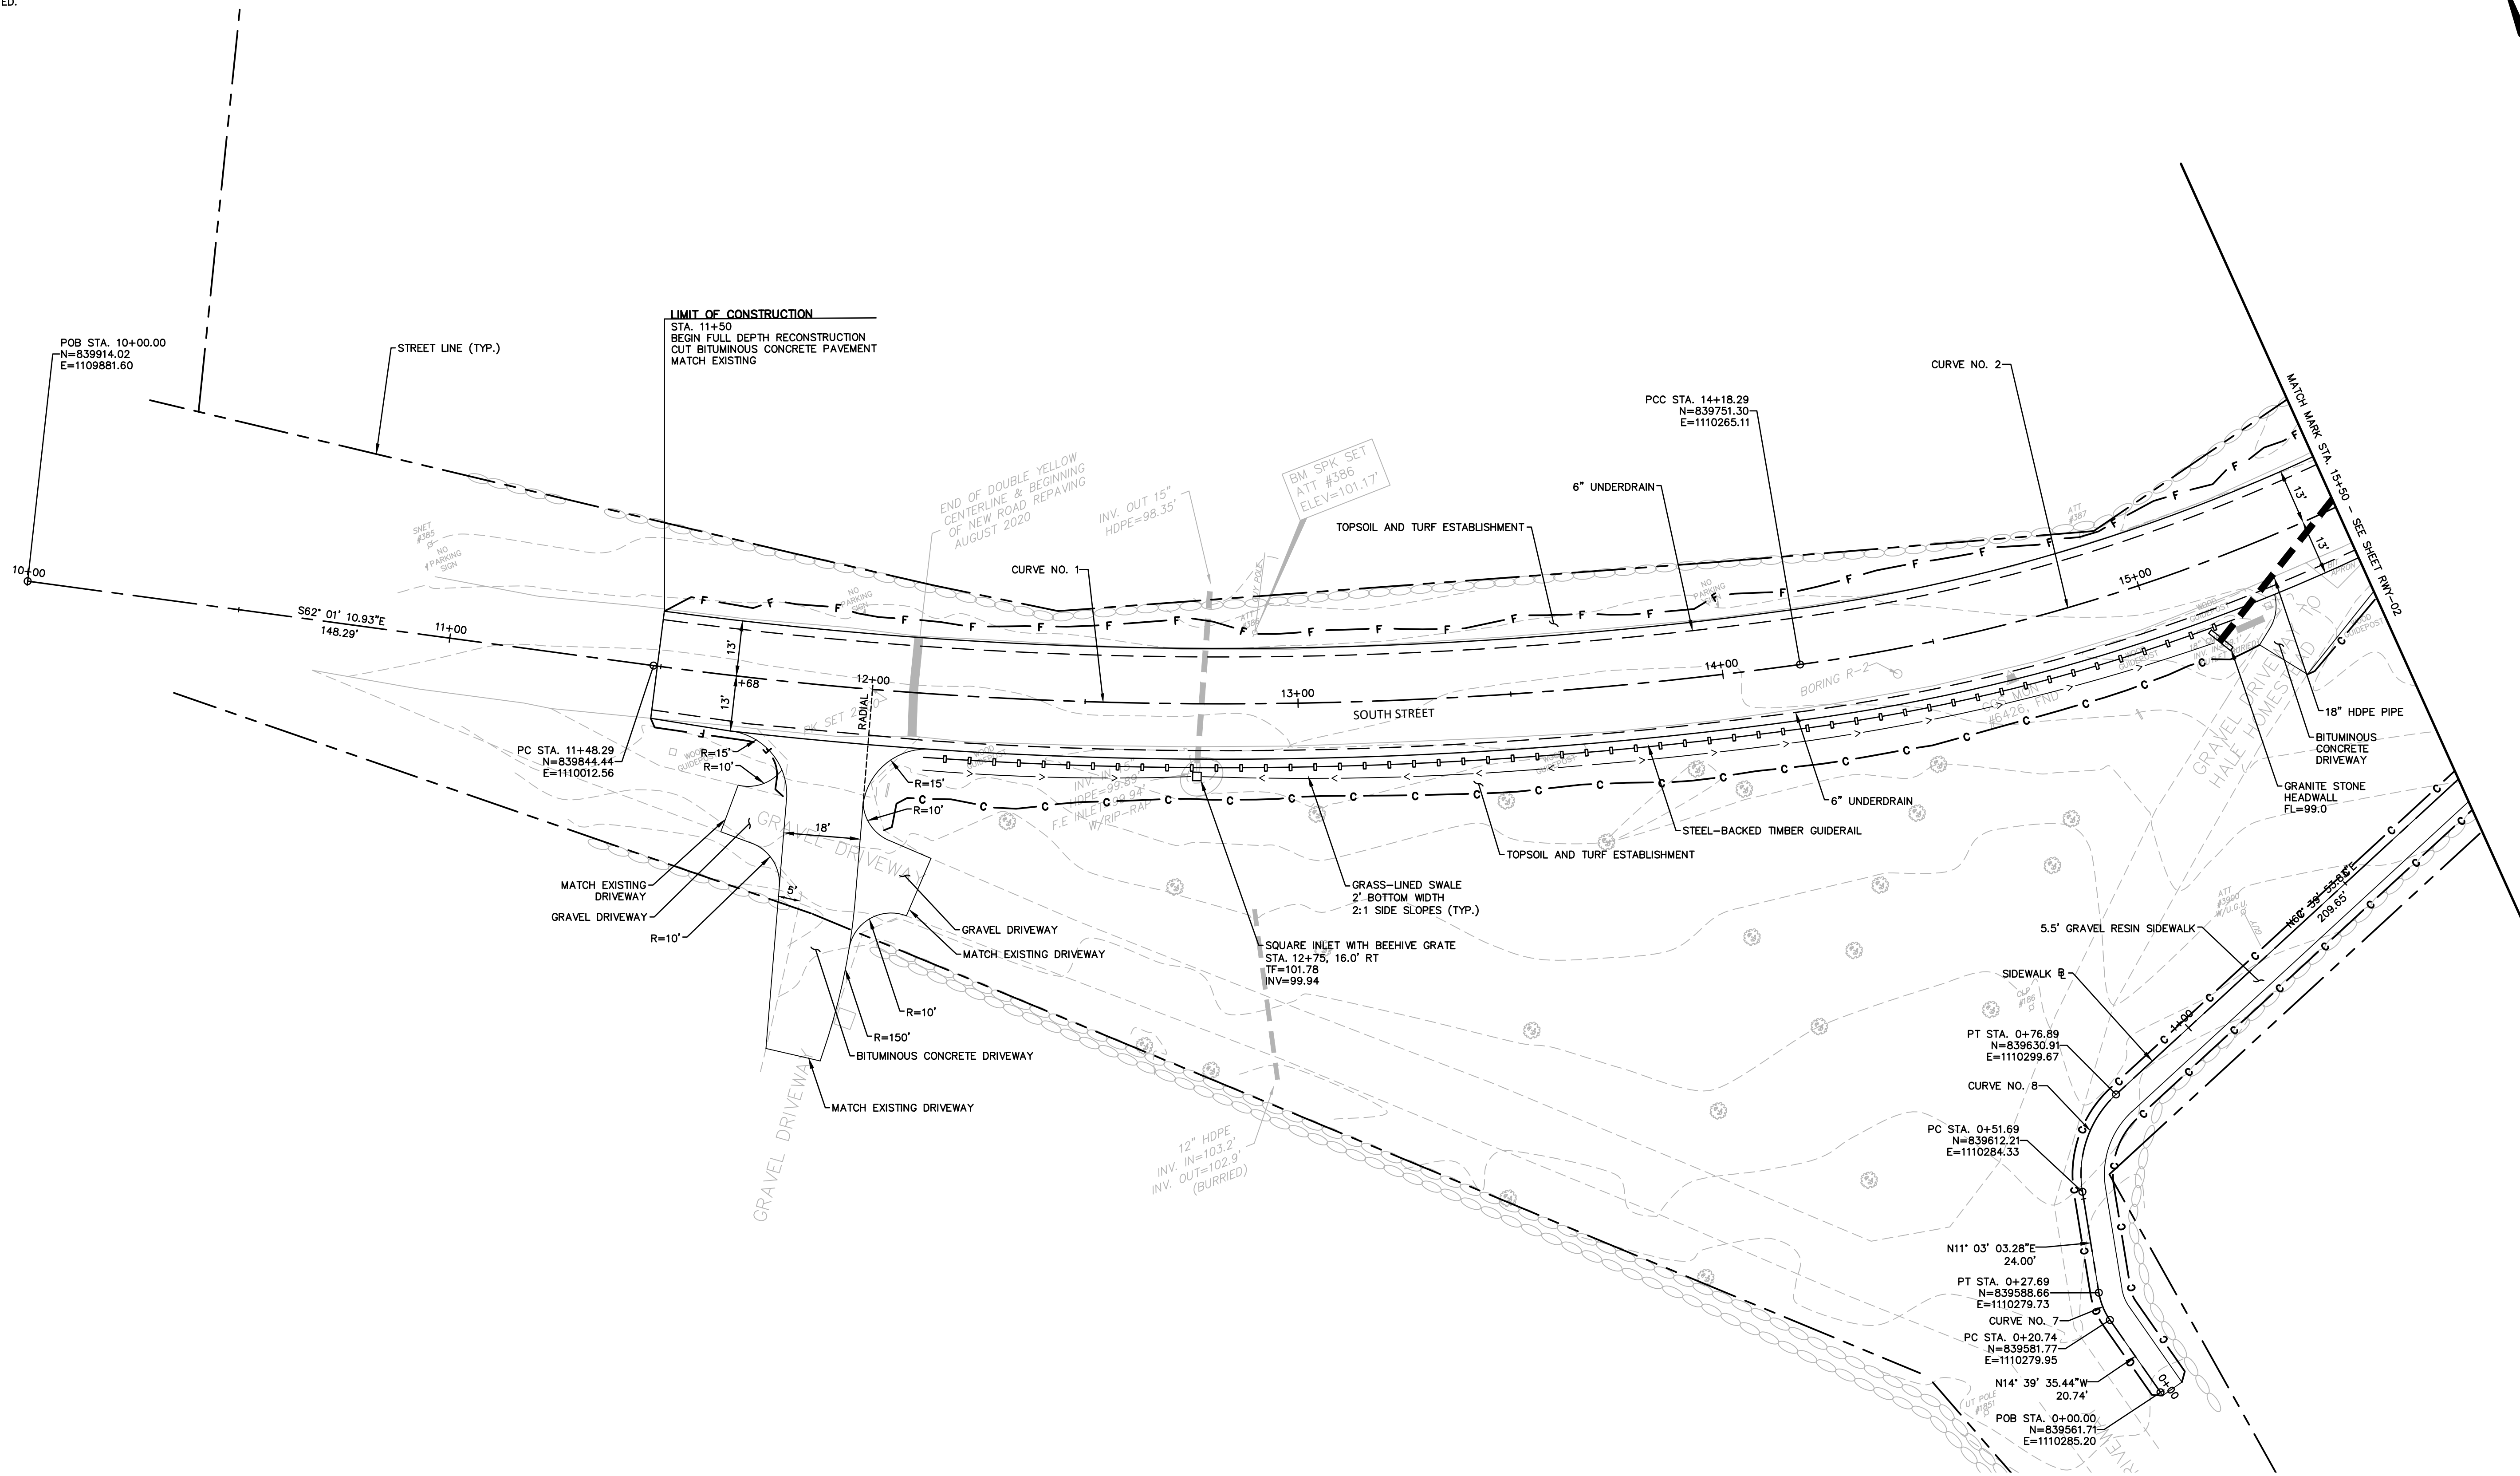

SOUTH STREET CURVE DATA							
CURVE NO.		NORTHING	EASTING	Δ	RADIUS	TANGENT	LENGTH
CURVE NO. 1	PC	839844.44	1110012.56	S69° 45' 16.68"E	1000.0'	135.83'	270.0'
	PI	839780.72	1110132.51				
	PT	839751.30	1110265.11				
CURVE NO. 2	PC	839751.30	1110265.11	N89° 07' 16.16"E	440.0'	104.74'	205.6'
	PI	839728.61	1110367.36				
	PT	839754.42	1110468.86				

SIDEWALK CURVE DATA							
CURVE NO.		NORTHING	EASTING	Δ	RADIUS	TANGENT	LENGTH
CURVE NO. 7	PC	839581.77	1110279.95	N01° 48' 16.08"W	15.5'	3.54'	7.0'
	PI	839585.19	1110279.06				
	PT	839588.66	1110279.73				
CURVE NO. 8	PC	839612.21	1110284.33	N39° 21' 28.56"E	25.5'	13.73'	25.2'
	PI	839625.69	1110286.97				
	PT	839630.91	1110299.67				

**DRAFT**  
**NOT FOR CONSTRUCTION**

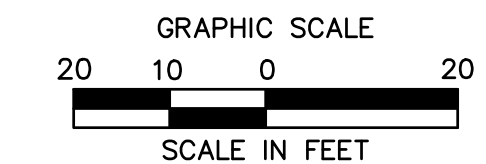

REVISIONS	
No.	Date

Surveyed  
Drawn C.L.M.  
Reviewed K.P.R.  
Scale 1"=20'  
Project No. 2000661  
Date 12/11/2020  
Field Book  
CAD File: TRWY200066101  
Title  
**ROADWAY PLAN**  
Sheet No.

**RWY-01**

Jan 14, 2021 11:05am C:\Users\bl\OneDrive\Documents\BL\Projects\2000661\DWG\TRWY200066101.dwg  
User: bl  
Plot: RWY-01\_Plan.dwg, 2021

©2021 BL COMPANIES, INC. THESE DRAWINGS SHALL NOT BE UTILIZED BY ANY PERSON, FIRM OR CORPORATION WITHOUT THE SPECIFIC WRITTEN PERMISSION OF BL COMPANIES.


NOTES

1. CONTRACTOR SHALL REMOVE ALL VEGETATION FROM THE EXISTING STONE WALLS AND SURROUNDING AREA TO THE SATISFACTION OF THE ENGINEER. THIS WORK SHALL BE PAID UNDER ITEM NO. 0201001 - CLEARING AND GRUBBING.
2. CONTRACTOR SHALL CONFIRM ALL INVERT ELEVATIONS BEFORE COMMENCING CONSTRUCTION.
3. ALL LINE STRIPING SHALL BE EPOXY RESIN AND SHALL MATCH EXISTING LINE STRIPING AT THE PROJECT LIMITS.
4. ALL ASH TREES SHALL BE REMOVED WITHIN THE PROJECT LIMITS AS APPROVED AND MARKED BY THE TREE WARDEN OR ENGINEER.
5. TREES WITHIN 'THE HOLY GROVE' ADJACENT TO THE NATHAN HALE HOMESTEAD SHALL BE PROTECTED.

LEGEND




GRAVEL RESIN SIDEWALK

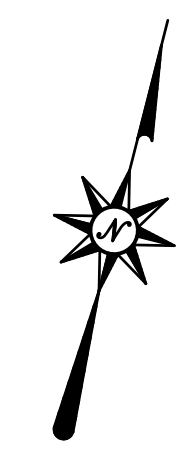

ARCHITECTURE  
ENGINEERING  
ENVIRONMENTAL  
LAND SURVEYING

100 Constitution Plaza, 10th Floor  
Hartford, CT 06103  
(860) 249-2200  
(860) 249-2400 Fax

SOUTH STREET RECONSTRUCTION AND  
PEDESTRIAN IMPROVEMENTS  
SOUTH STREET  
COVENTRY, CONNECTICUT

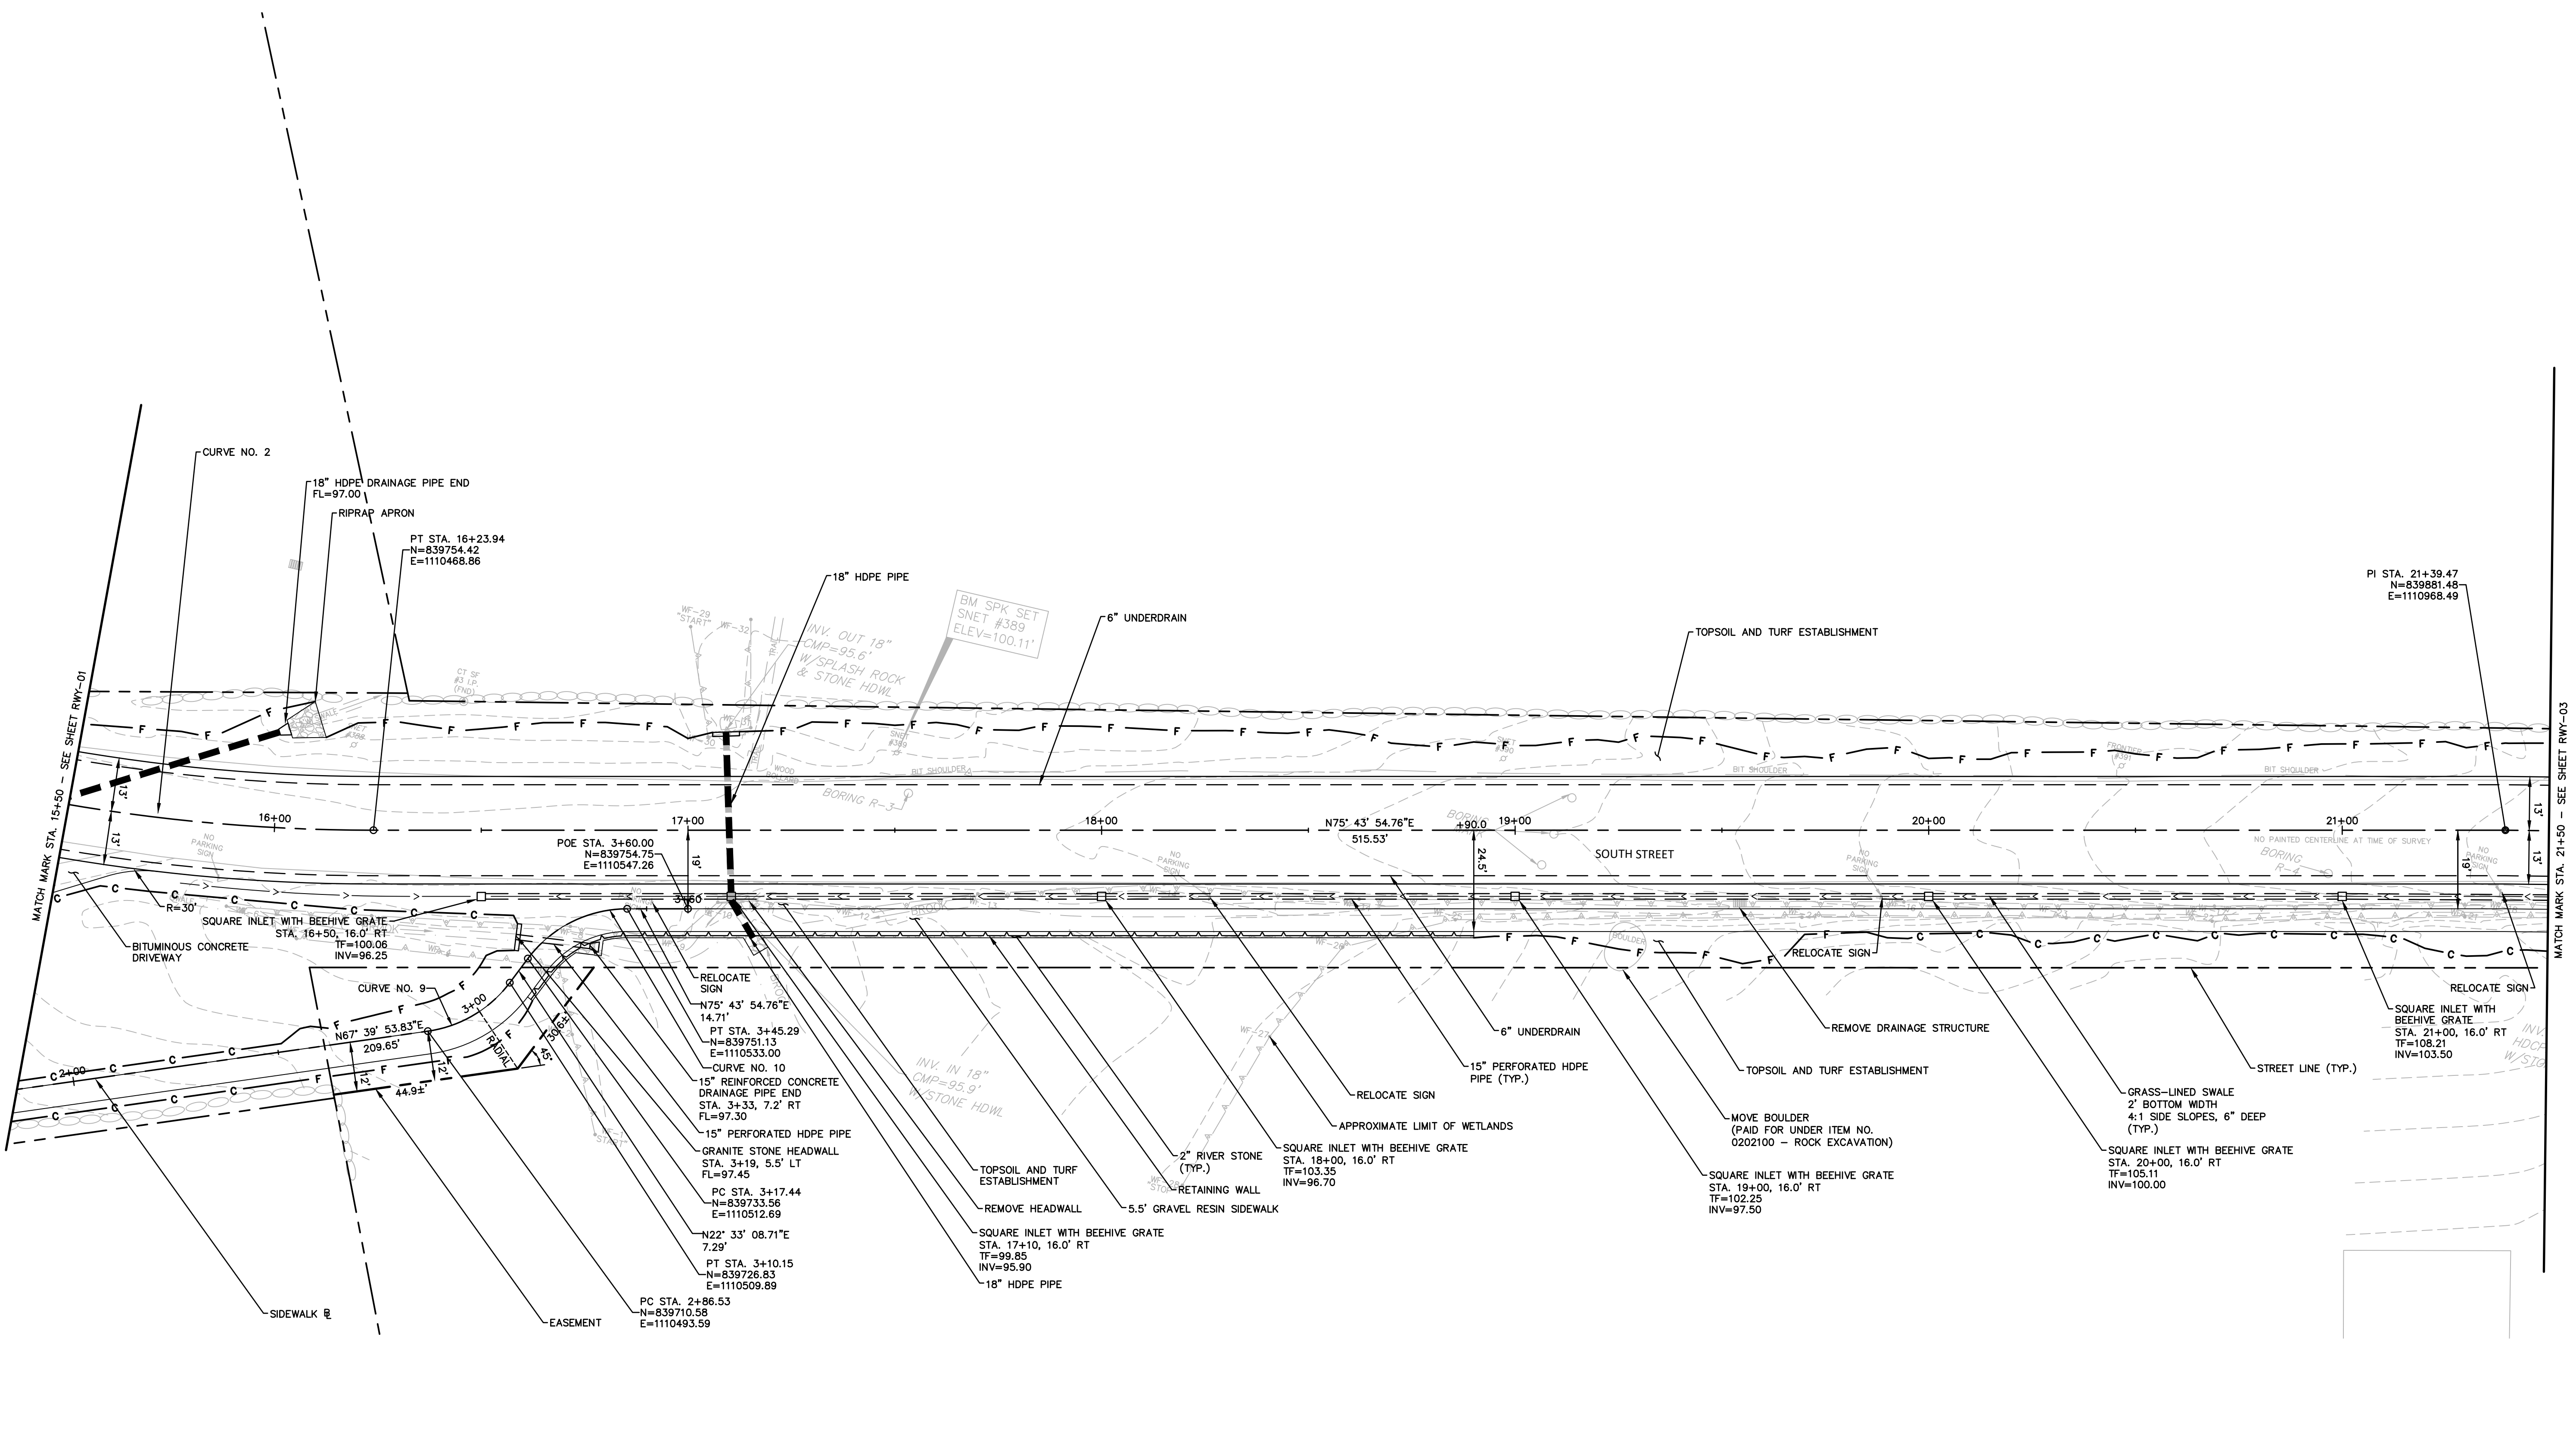


SOUTH STREET CURVE DATA

CURVE NO.	NORTHING	EASTING	Δ	RADIUS	TANGENT	LENGTH
CURVE NO. 2	PC 839751.30	1110265.11	N89° 07' 16.16"E	440.0'	104.74'	205.6'
	PT 839728.61	1110367.36				
	PT 839754.42	1110468.86				

SIDEWALK CURVE DATA

CURVE NO.	NORTHING	EASTING	Δ	RADIUS	TANGENT	LENGTH
CURVE NO. 9	PC 839710.58	1110493.59	N45° 06' 31.27"E	30.0'	12.46'	23.6'
	PI 839715.32	1110505.11				
	PT 839726.83	1110509.89				
CURVE NO. 10	PC 839733.56	1110512.69	N49° 08' 31.73"E	30.0'	15.02'	27.8'
	PI 839747.43	1110516.45				
	PT 839751.13	1110533.00				

**DRAFT**  
**NOT FOR CONSTRUCTION**

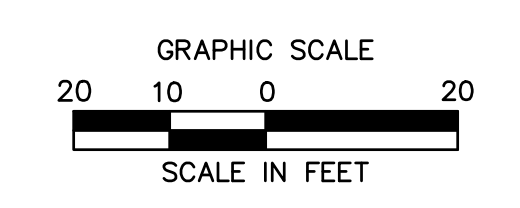

REVISIONS	No.	Date	Desc.
Surveyed			
Drawn			C.L.M.
Reviewed			K.P.R.
Scale			1"=20'
Project No.			2000661
Date			12/11/2020
Field Book			
CAD File			TRWY200066101
Title			ROADWAY PLAN
Sheet No.			RWY-02

Jan 14, 2021 1:03pm C:\Users\blcomp\OneDrive\Documents\Projects\2020\RWY200066101.dwg  
User: blcomp