


LEGEND

- PERMANENT WETLAND IMPACTS
- PERMANENT IWC WETLAND IMPACTS
- NO WETLAND IMPACTS

IMPACTS		
75' WETLAND REVIEW AREA	WETLANDS	
	PERMANENT WETLAND	PERMANENT SWALE WETLAND
	1,900 SF (0.044 AC)	2,880 SF (0.066 AC)
58,460 SF (1.342 AC)	TOTAL WETLAND = 4,780 SF (0.110 AC)	

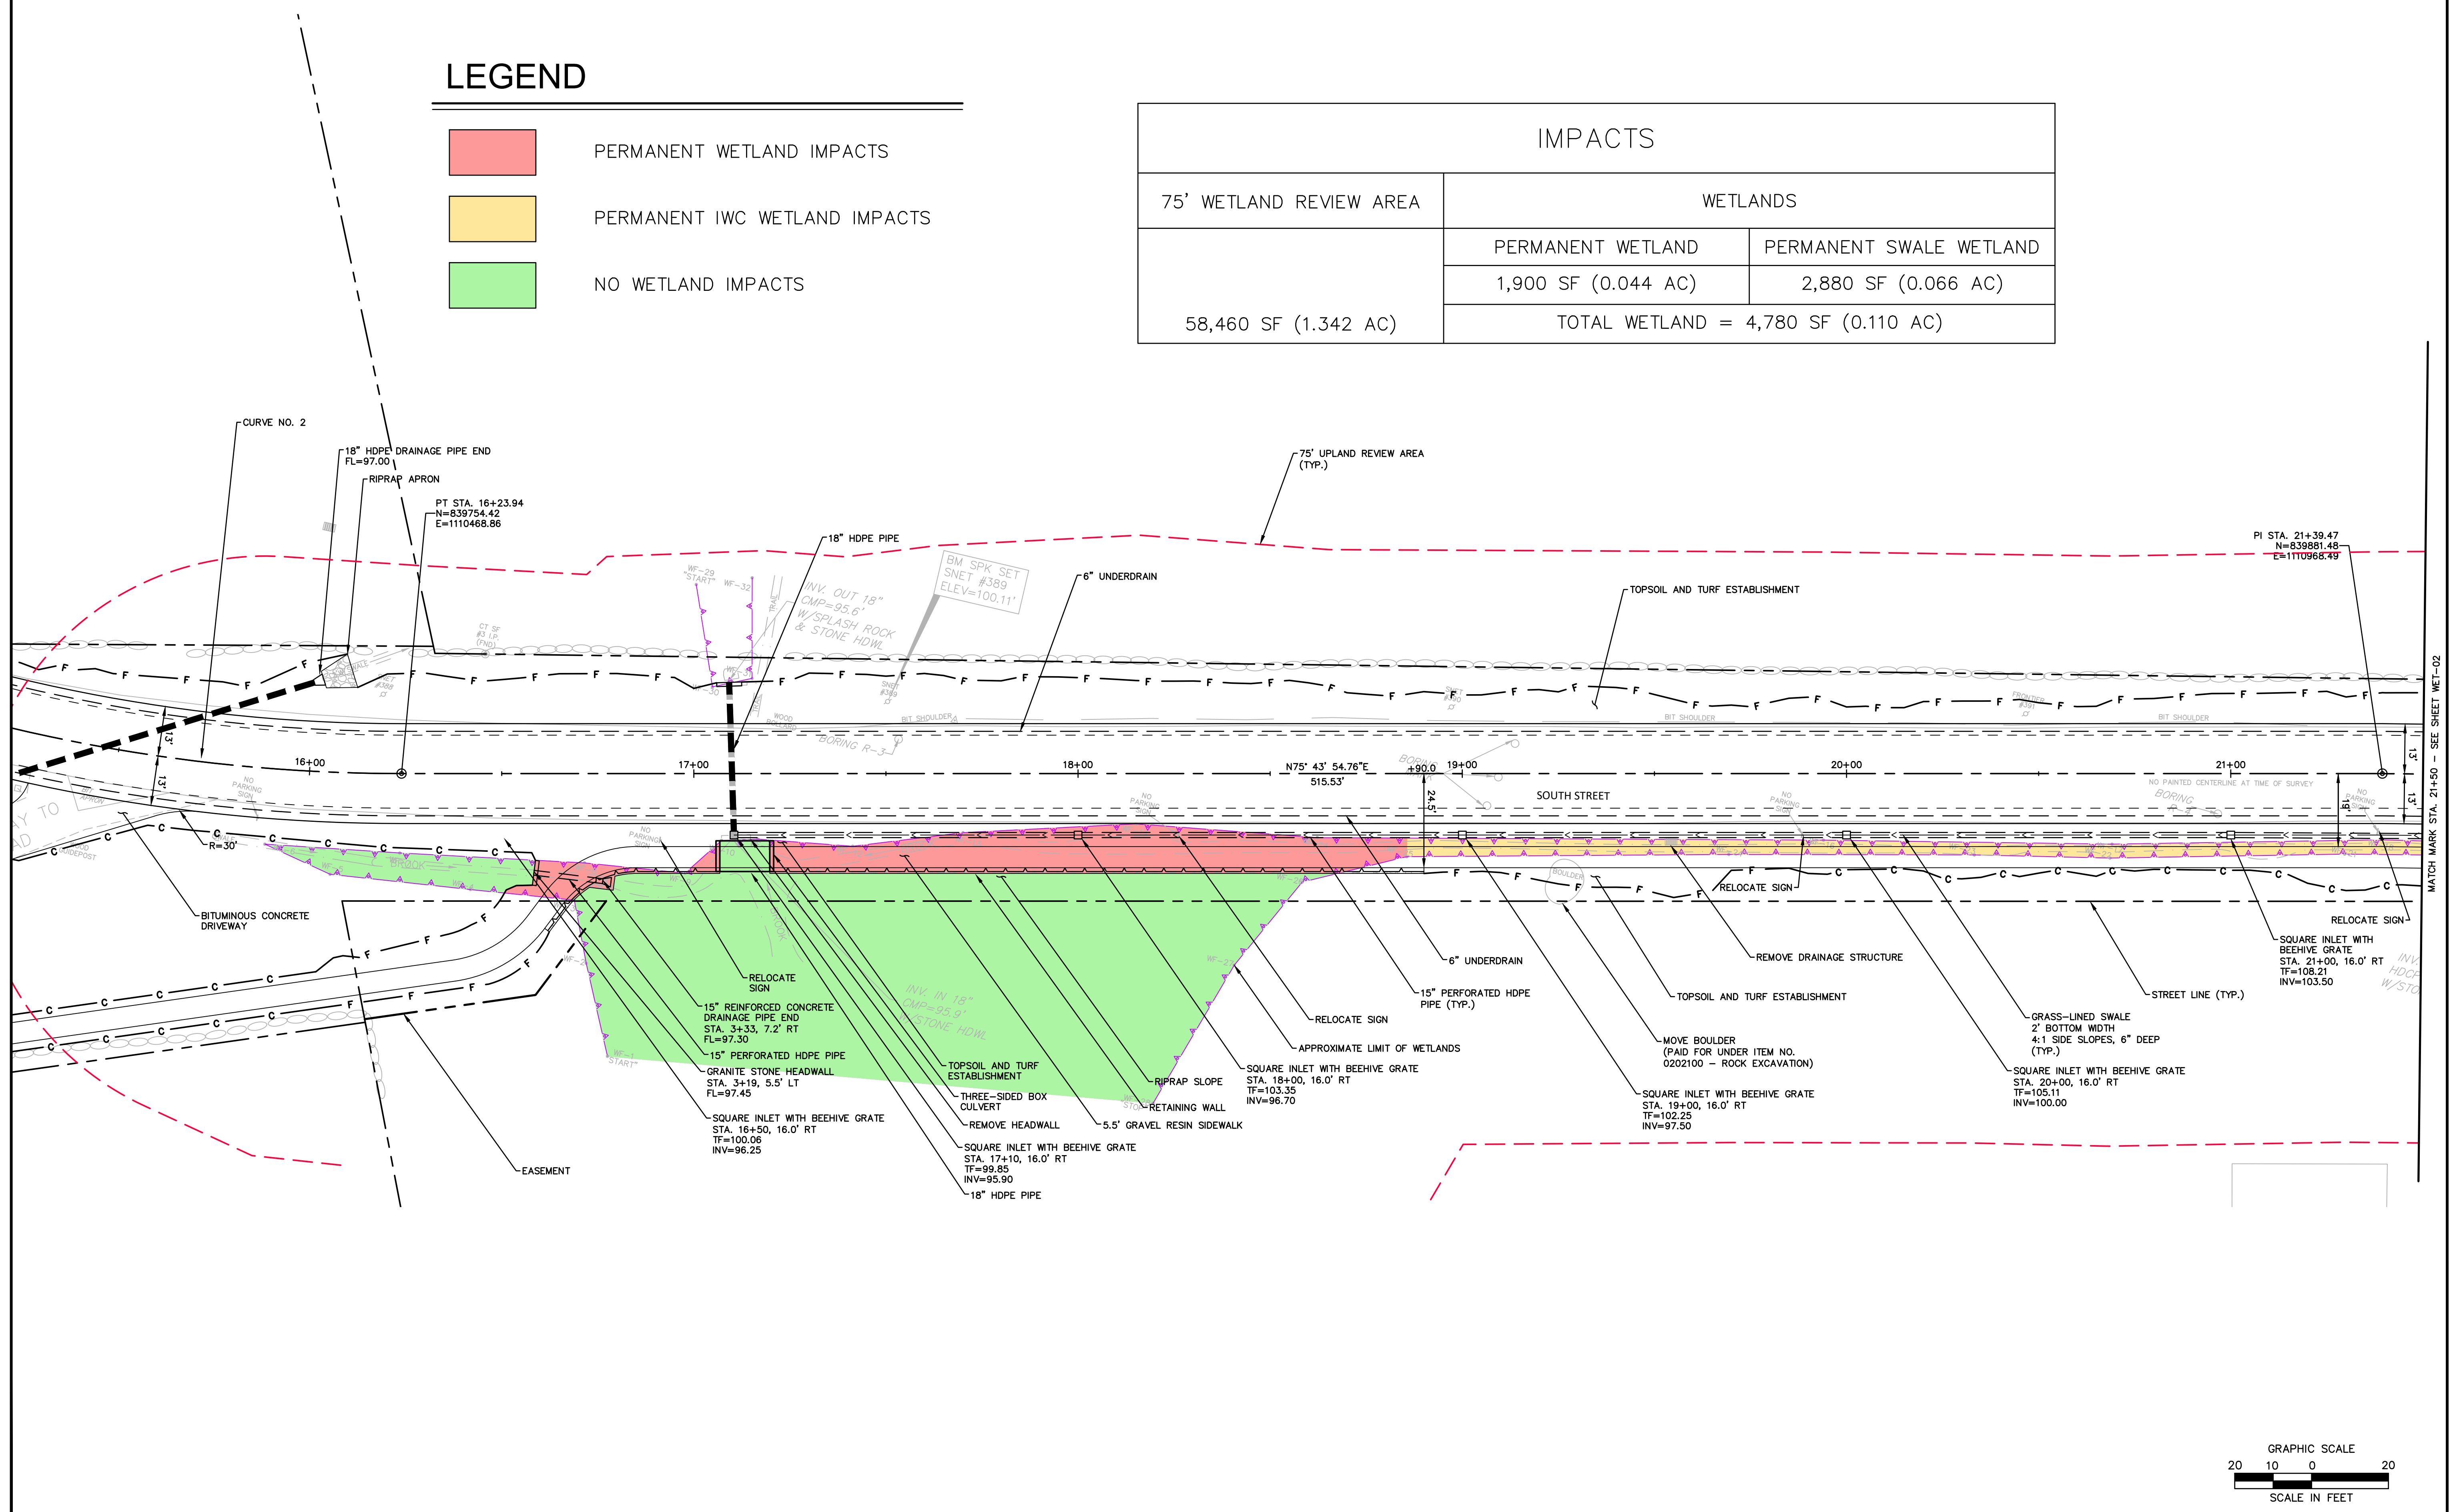

MATCH MARK STA. 21+50 - SEE SHEET WET-02

REVISIONS


No.	Date	Desc.

Surveyed
Drawn C.L.M.
Reviewed K.P.R.
Scale 1"=20'
Project No. 2000661
Date 12/11/2020
Field Book
CAD File TWE200066101
Title


**PERMIT
PLAN**

Sheet No.

WET-01

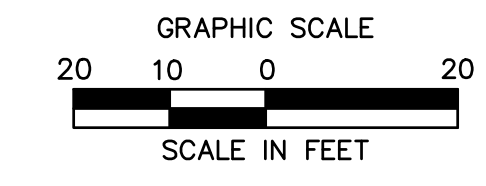



Feb. 24, 2021 5:34pm C:\Users\g... \Projects\2000661\DWG\TWE200066101.dwg
User: g...
Plot: 24x36

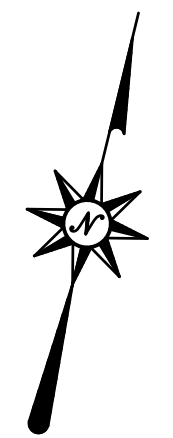

LEGEND

- PERMANENT WETLAND IMPACTS
- PERMANENT IWC WETLAND IMPACTS
- NO WETLAND IMPACTS

IMPACTS		
75' WETLAND REVIEW AREA	WETLANDS	
	PERMANENT WETLAND	PERMANENT SWALE WETLAND
	1,900 SF (0.044 AC)	2,880 SF (0.066 AC)
58,460 SF (1.342 AC)	TOTAL WETLAND = 4,780 SF (0.110 AC)	

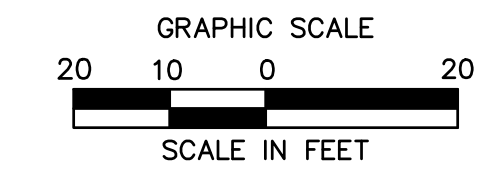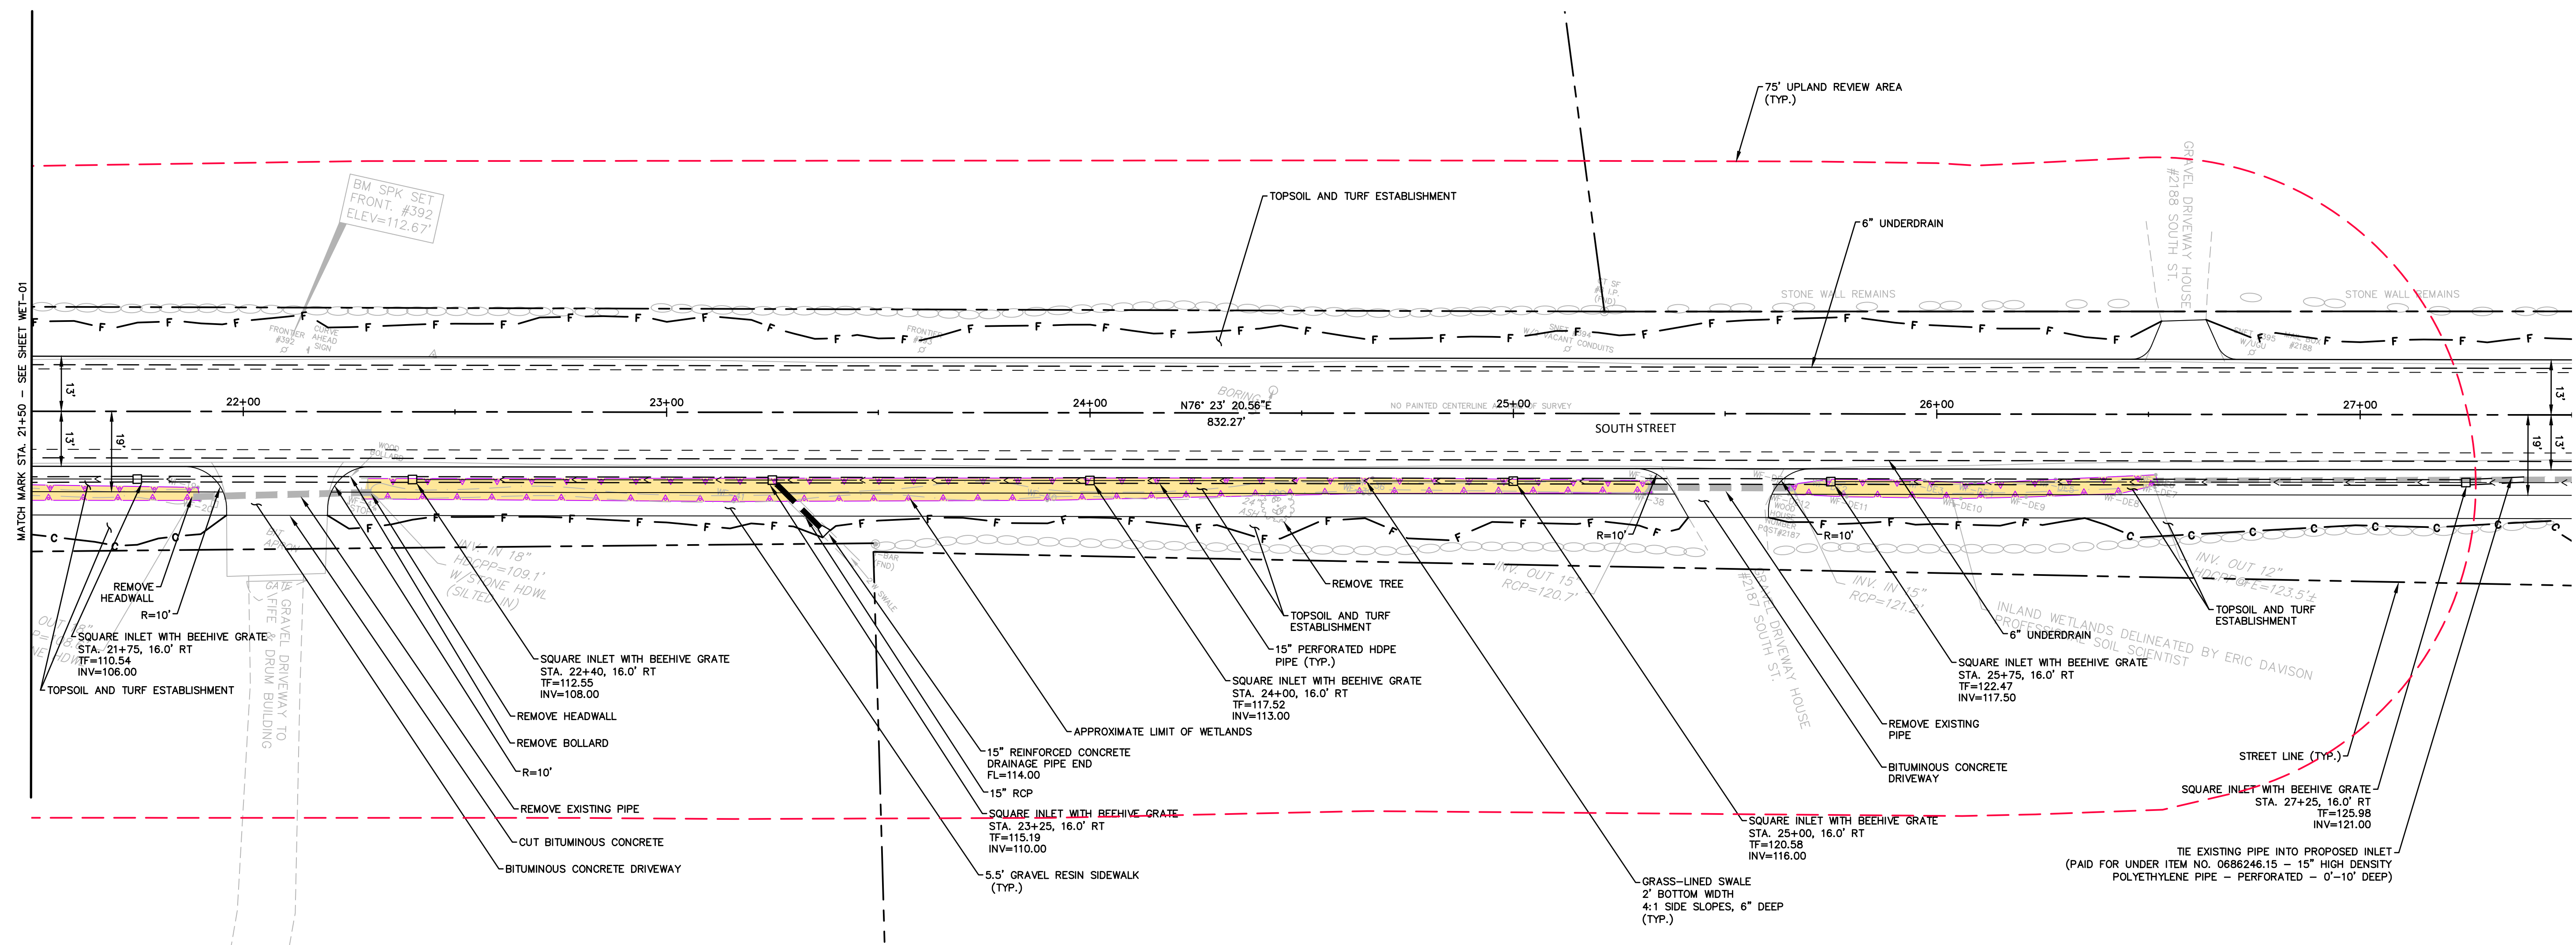

REVISIONS	Desc.
No.	Date

Surveyed
Drawn C.L.M.
Reviewed K.P.R.
Scale 1"=20'
Project No. 2000661
Date 12/11/2020
Field Book
CAD File
TWE200066101
Title
PERMIT PLAN
Sheet No.

WET-02

Feb. 24, 2021 5:35pm Questions G:\98520\98520\000661\DWG\TWE200066101.dwg
Layout: WET-02_2020.dwg